





Sewage Works

Tank

Path (um)

Path (um)

FB


MHT


Main High



Site Plan

Scale: 1:1250

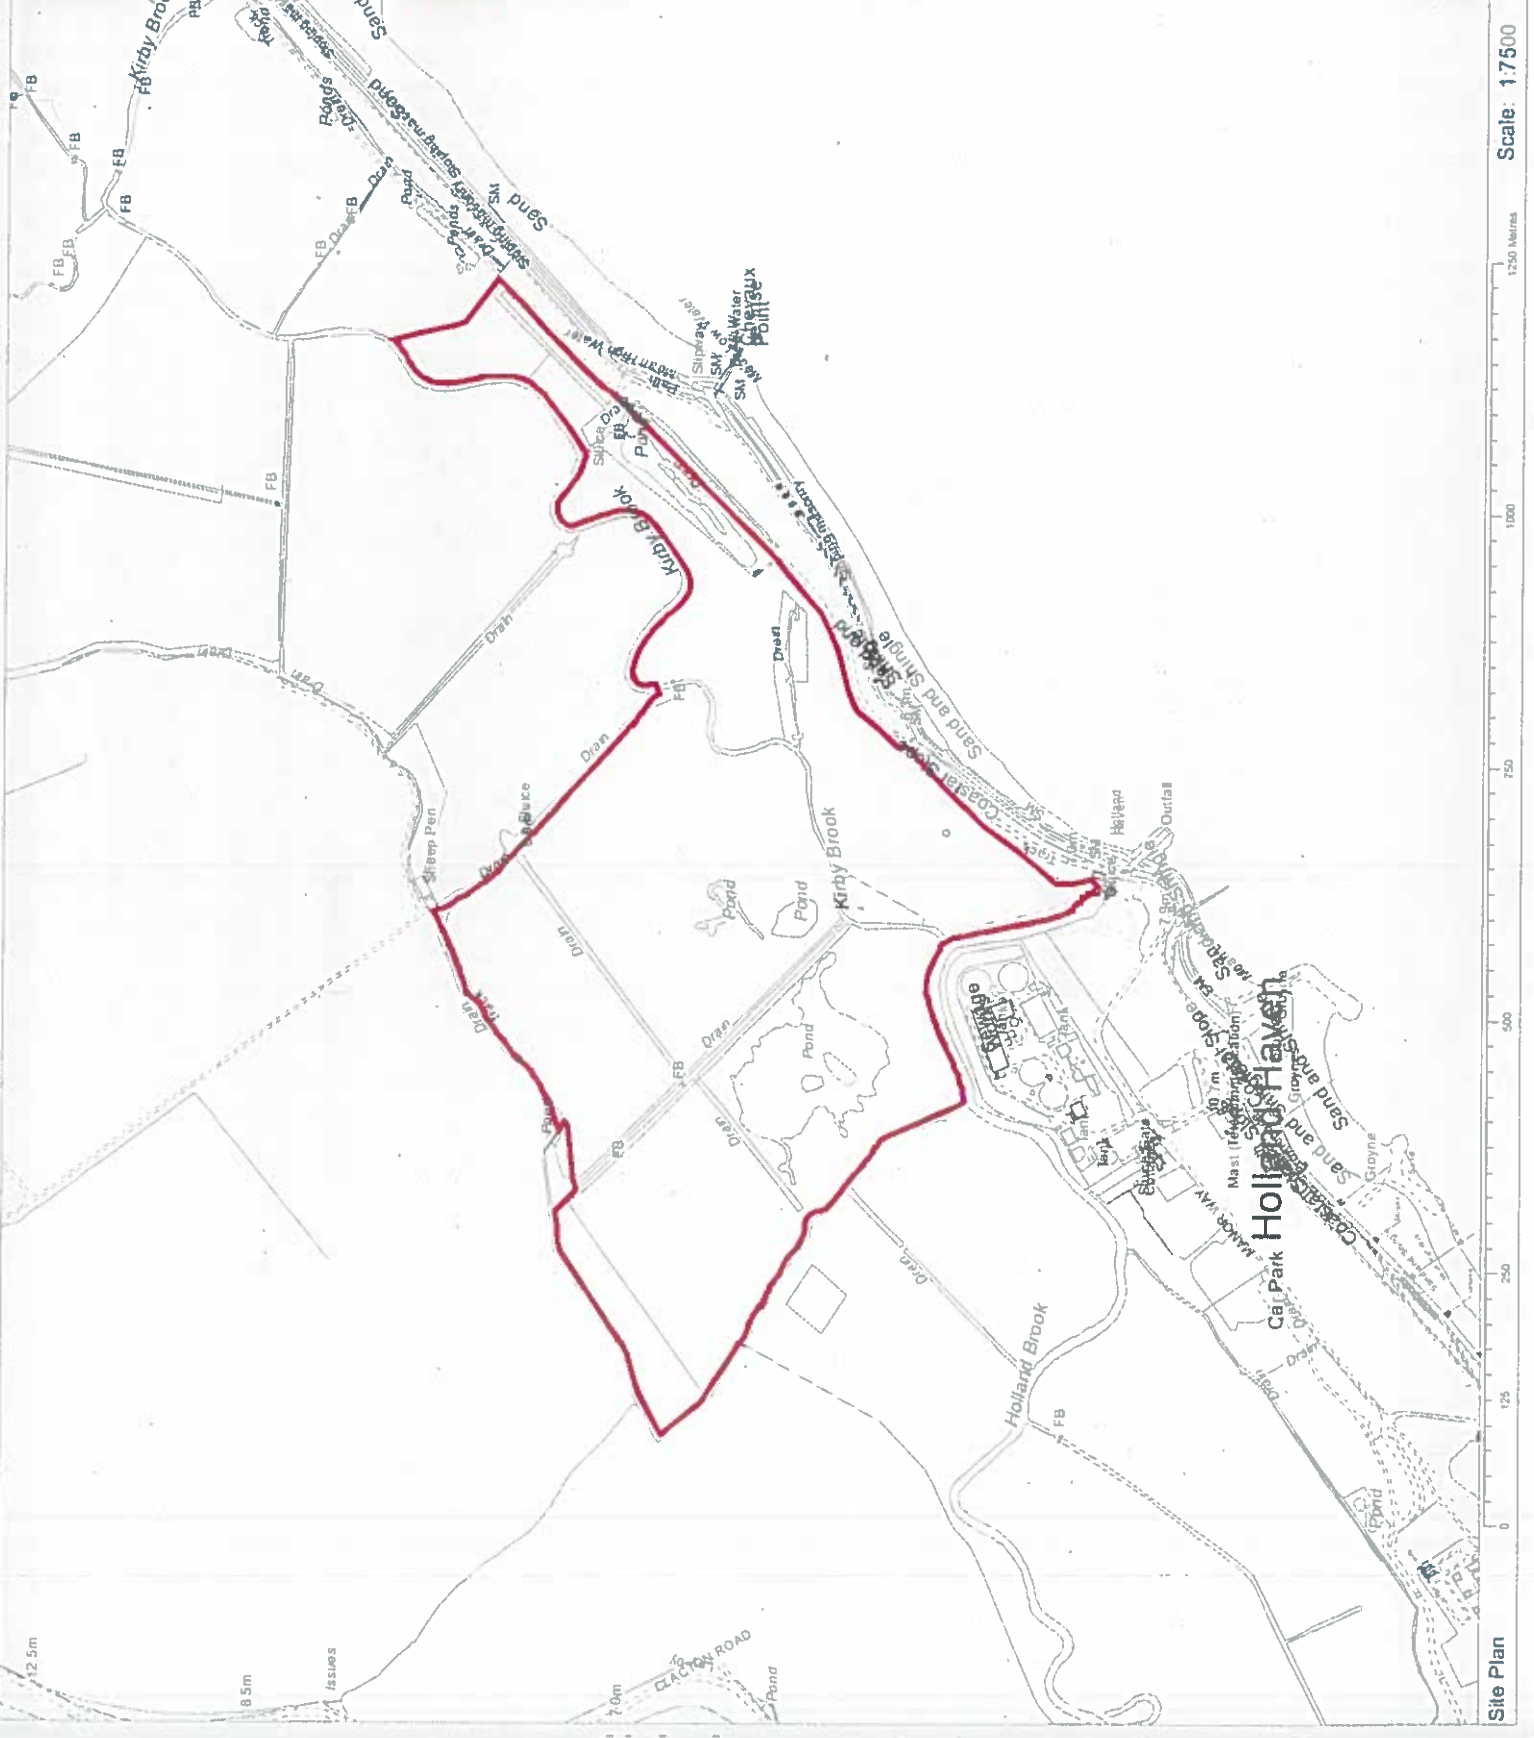


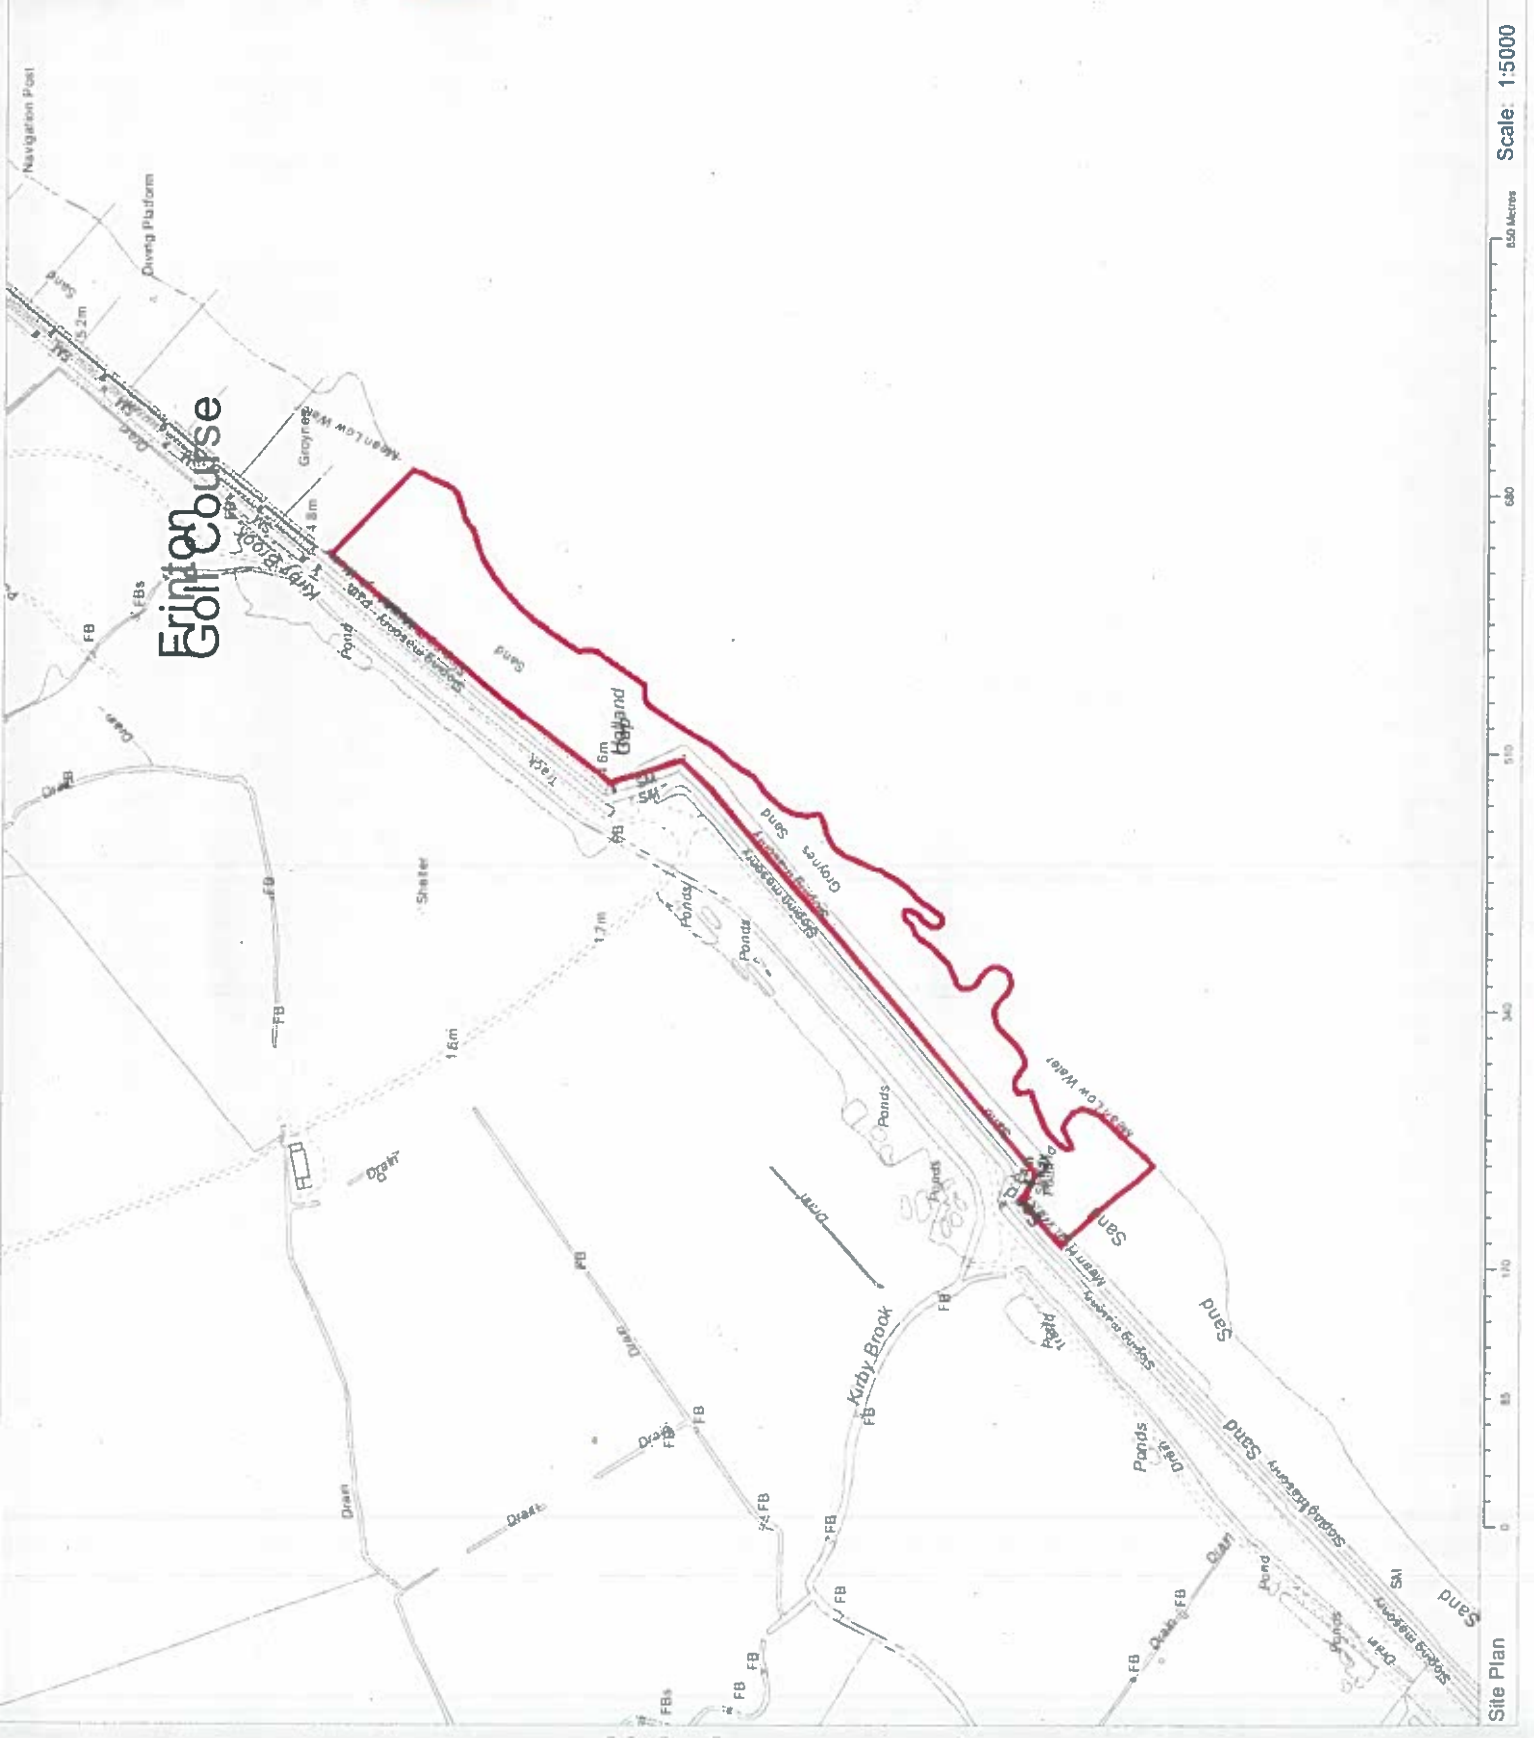

Erin Course



Dovercourt Bay

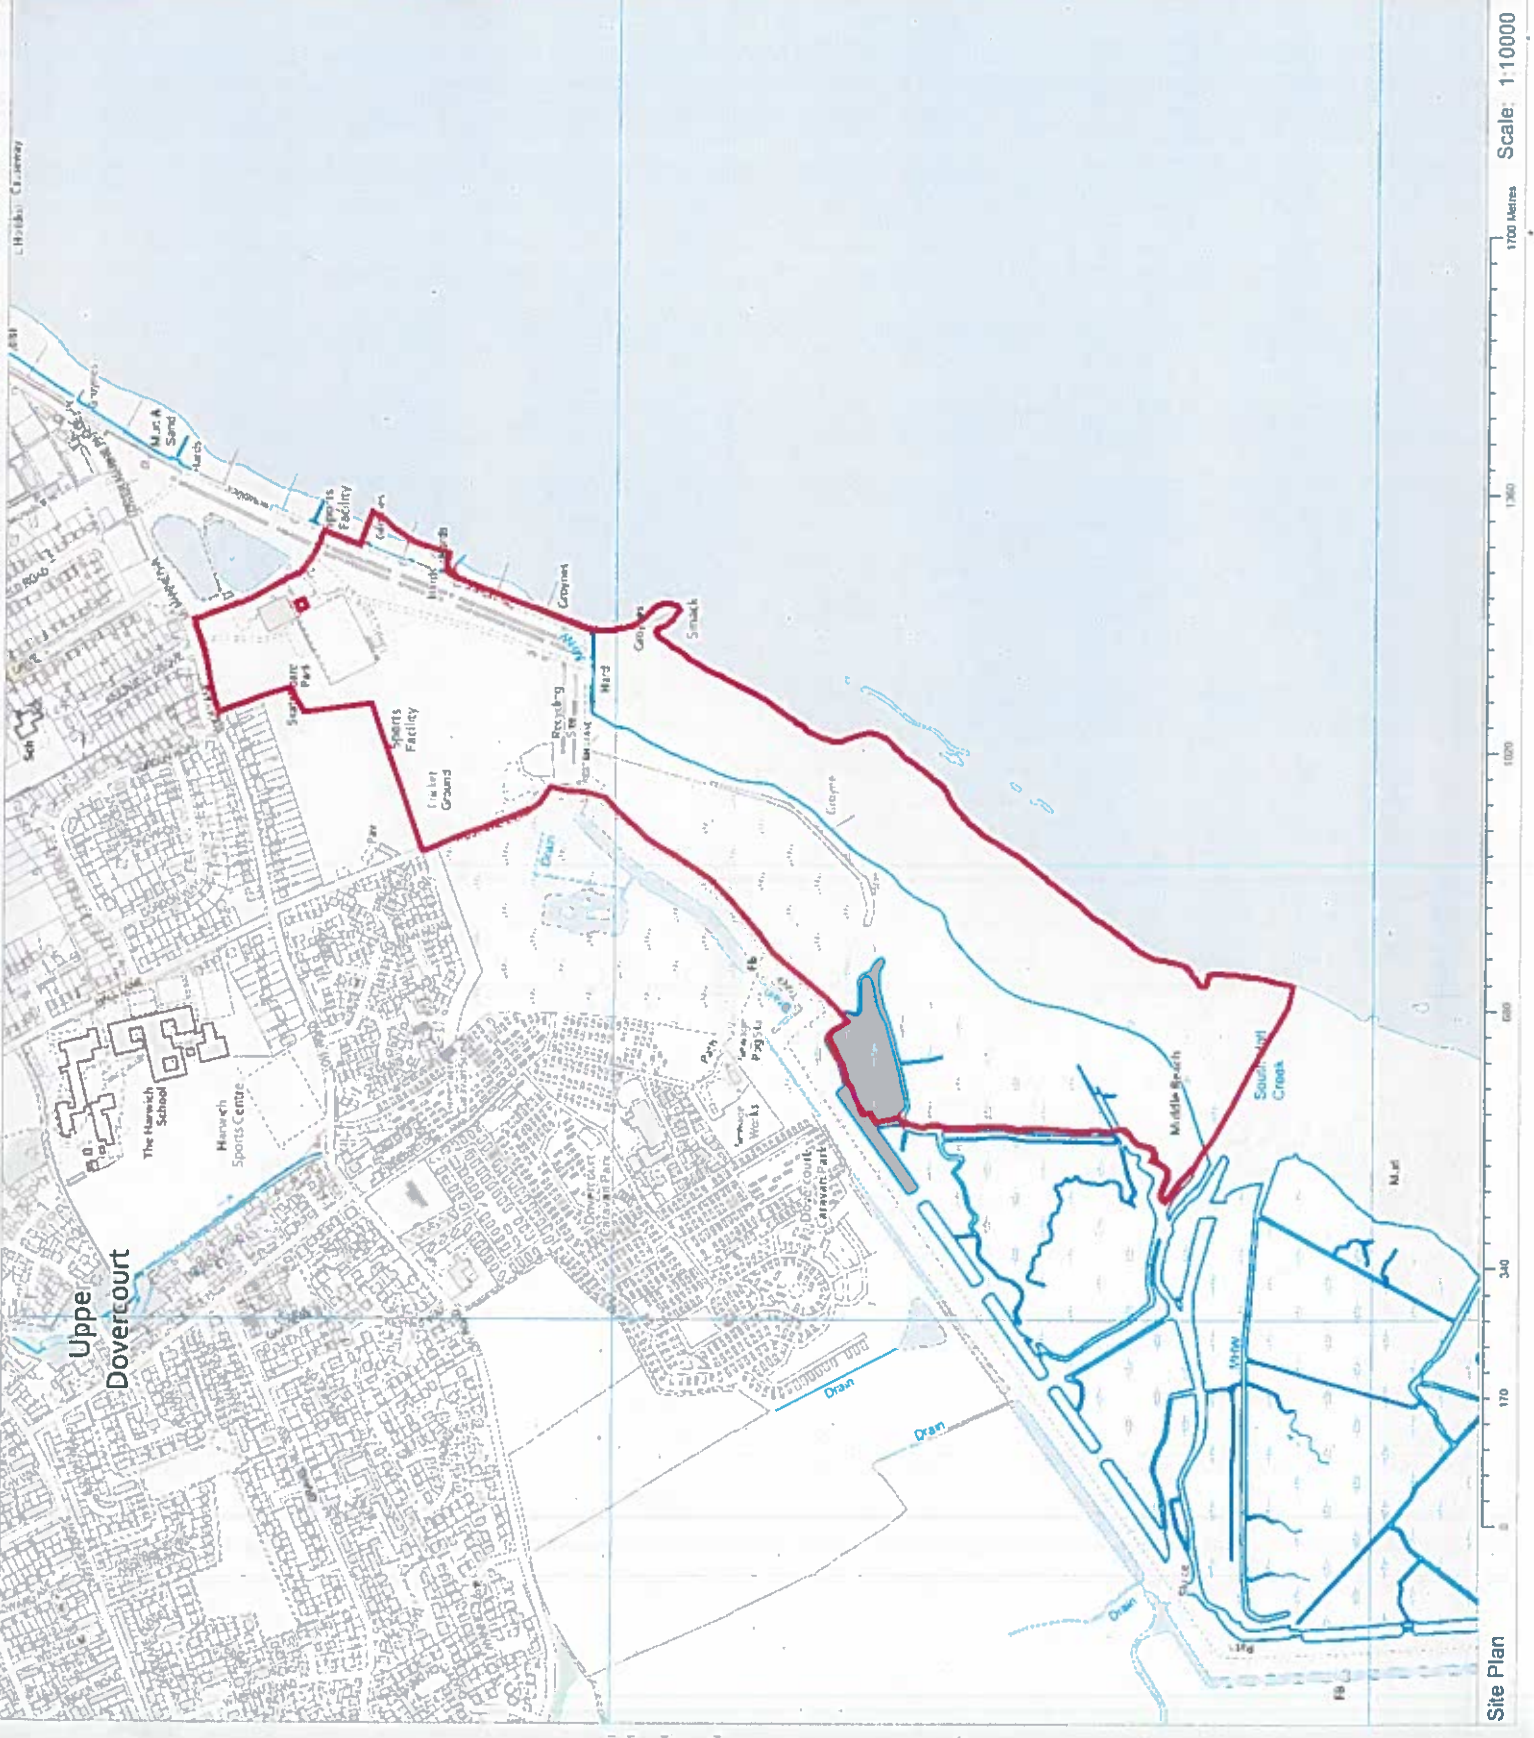

Upper
Dovercourt

The Hernehill
School

Manor
Sports Centre

Sports
Facility

Sports
Field

Drain

Drain

Drain

Drain

Drain

Drain

Drain

Drain

Drain

Drain

Drain

Drain

Mud

Mud

Mud

Mud

Mud

Mud

Mud

Mud

Mud

Mud

Mud

Mud

Mud

Mud

Mud

Mud

Mud

Mud

Mud

Mud

Mud

Mud

Mud

Mud

Mud

Mud

Mud

Mud

Mud

Mud

Mud A
Sand

Mud A
Sand

Mud A
Sand

Mud A
Sand

Mud A
Sand

Mud A
Sand

Mud A
Sand

Mud A
Sand

Mud A
Sand

Mud A
Sand

Mud A
Sand

Mud A
Sand

Mud A
Sand

Mud A
Sand

Mud A
Sand

Mud A
Sand

Mud A
Sand

Mud A
Sand

Mud A
Sand

Mud A
Sand

Mud A
Sand

Mud A
Sand

Mud A
Sand

Mud A
Sand

Mud A
Sand

Mud A
Sand

Mud A
Sand

Mud A
Sand

Mud A
Sand

Mud A
Sand

Site Plan

Scale: 1:10,000

