


GROUND FLOOR

2882 sq.ft (267.7 sq.m.) approx.

 LICENSED AREA

 ACCESS AND EGRESS

 RAISED AREA

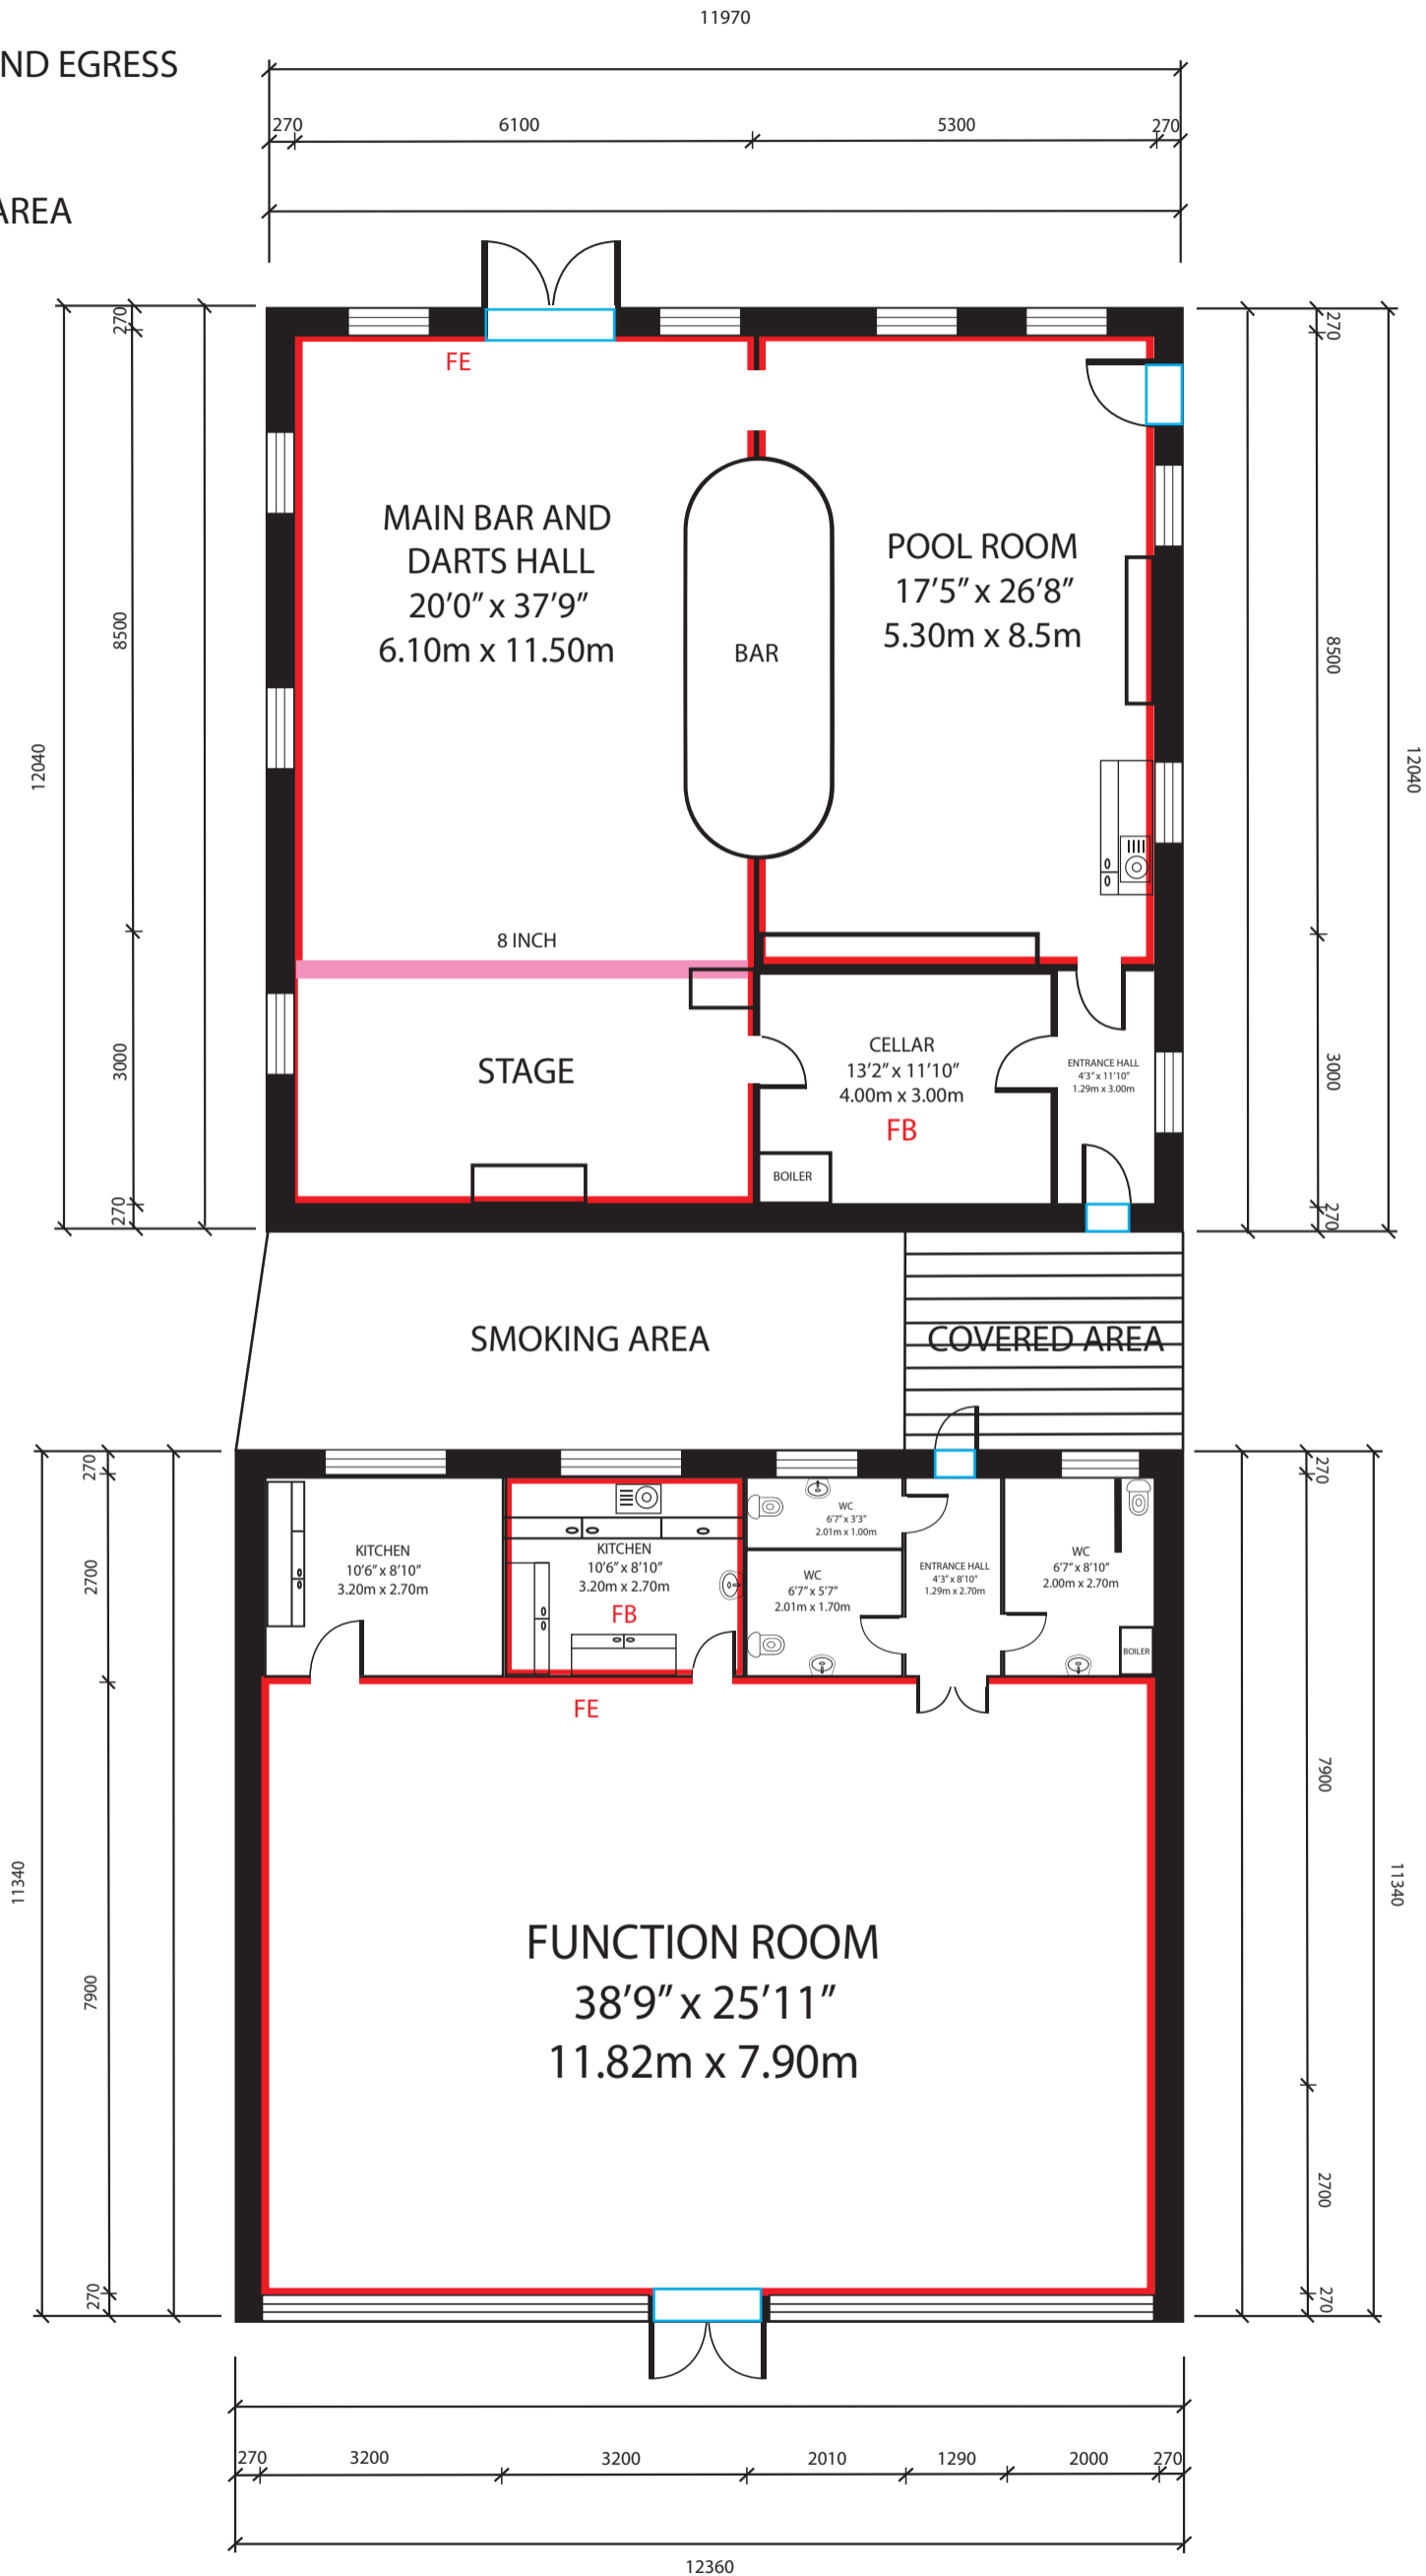

FLOOR PLAN

SOCIAL CLUB

SCALE 1:100 SHEET SIZE: A3

Bradleigh Wosko 10/02/2022

01