



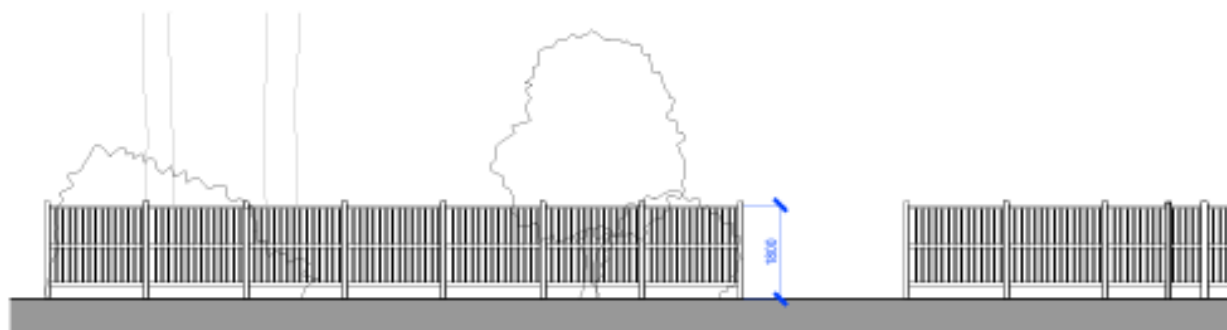

SOUTH WEST ELEVATION

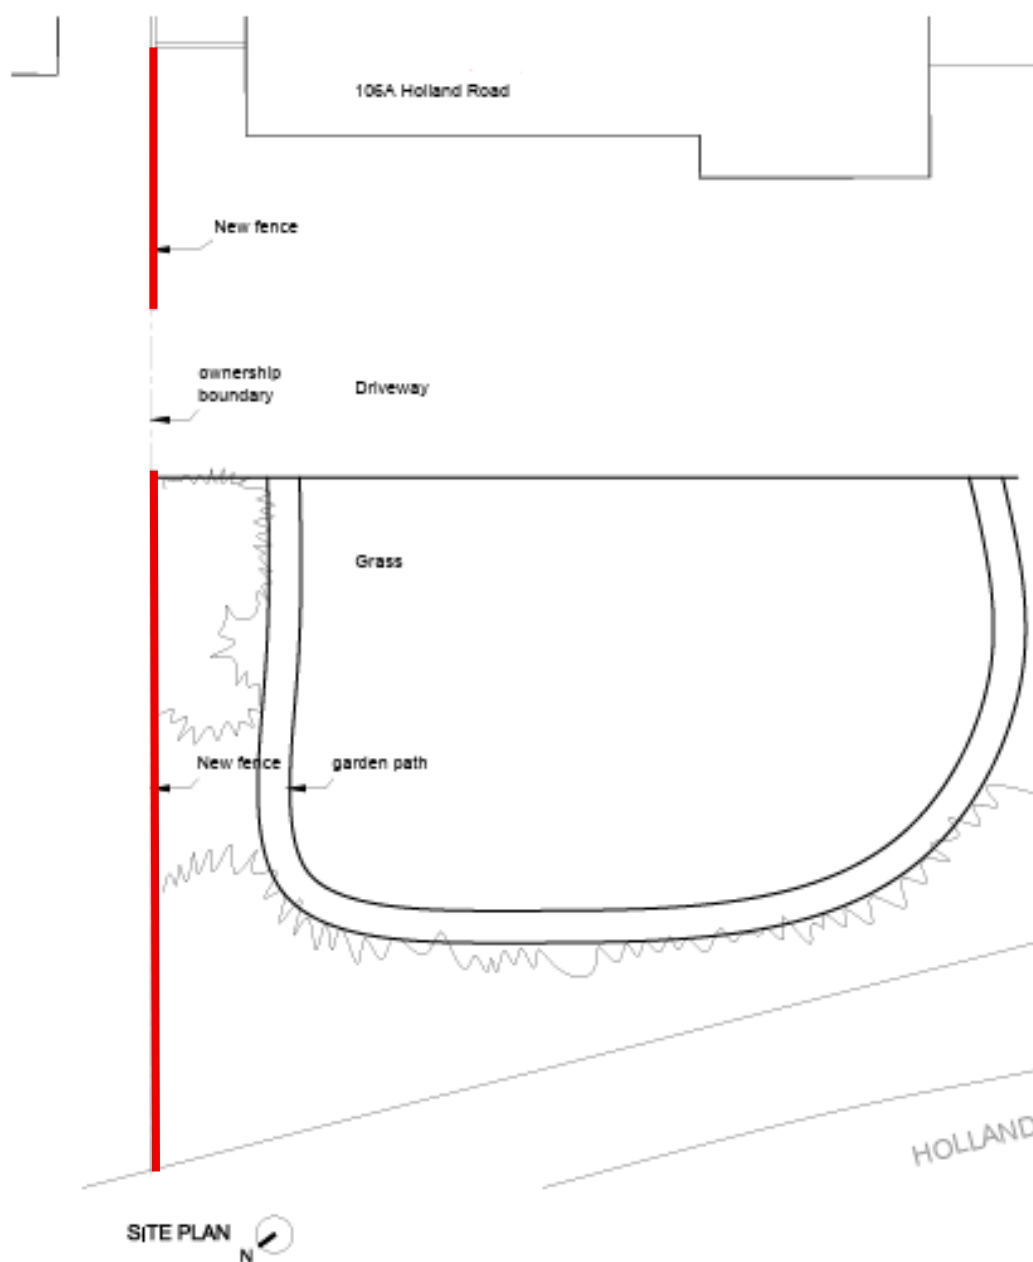

SITE PLAN



Project /
Address: New fence
106A Holland Road, Clacton on sea
Drawing: Block plan
Client: Mrs Woolley
Drawn / checked: AJ
Drawing no / Rev: 1138_A_SC_03

Date: 12/12/23
Scale: 1:100 @ A3
Status: PLANNING

Rate Description

Information:

Copyright GROW Design Studio

GROW Design studio
Unit 14 Park Farm
Kelvedon Rd, Inworth
Colchester CO5 8SH

