




16/02128/OUT &
20/00460/DETAIL
Land West of Edward
Street Parkeston Essex

15/01792/OUT &
19/00406/DETAIL
Land Rear of Una Road
Parkeston Essex

Point of connection

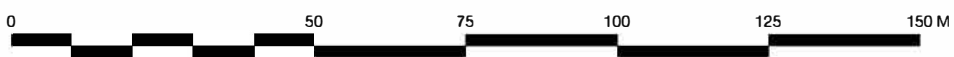

A	Edward Street site layout added	21/03/23	MR
REVISION	DESCRIPTION	DATE	DRAWN CHECK



TITLE Site Overlay Plan

PROJECT Proposed Residential Development
Land West of Una Road / Edward street
Harwich, Suffolk

CLIENT North Essex Homes Ltd

STATUS

SCALE 1:1250 SHEET SIZE

AUTHOR MR CHECK PB ISSUE DATE 16/03/2023

JOB No. **5833** DRAWING No. **100** REVISION **A**

Market Place / Hadleigh / Ipswich / Suffolk / IP7 5DN
T / 01473 827992 E / enquiries@wk-architects.co.uk
Do not scale from drawing; work to figured dimensions only.
Copyright © Wincer Kievenaar Architects Limited
5833 Combined Site Plan.vwx