


DO NOT SCALE THIS DRAWING  
 COPYRIGHT RESERVED  
 Scale Bar (Metres) - 1:500 @ A1

Revisions  
 A 20.06.19 Amended plots 5/6/7 & road WM  
 B 24.06.19 Amended plots 5/6/7 & road WM  
 C 05.07.19 Amended driveway WM

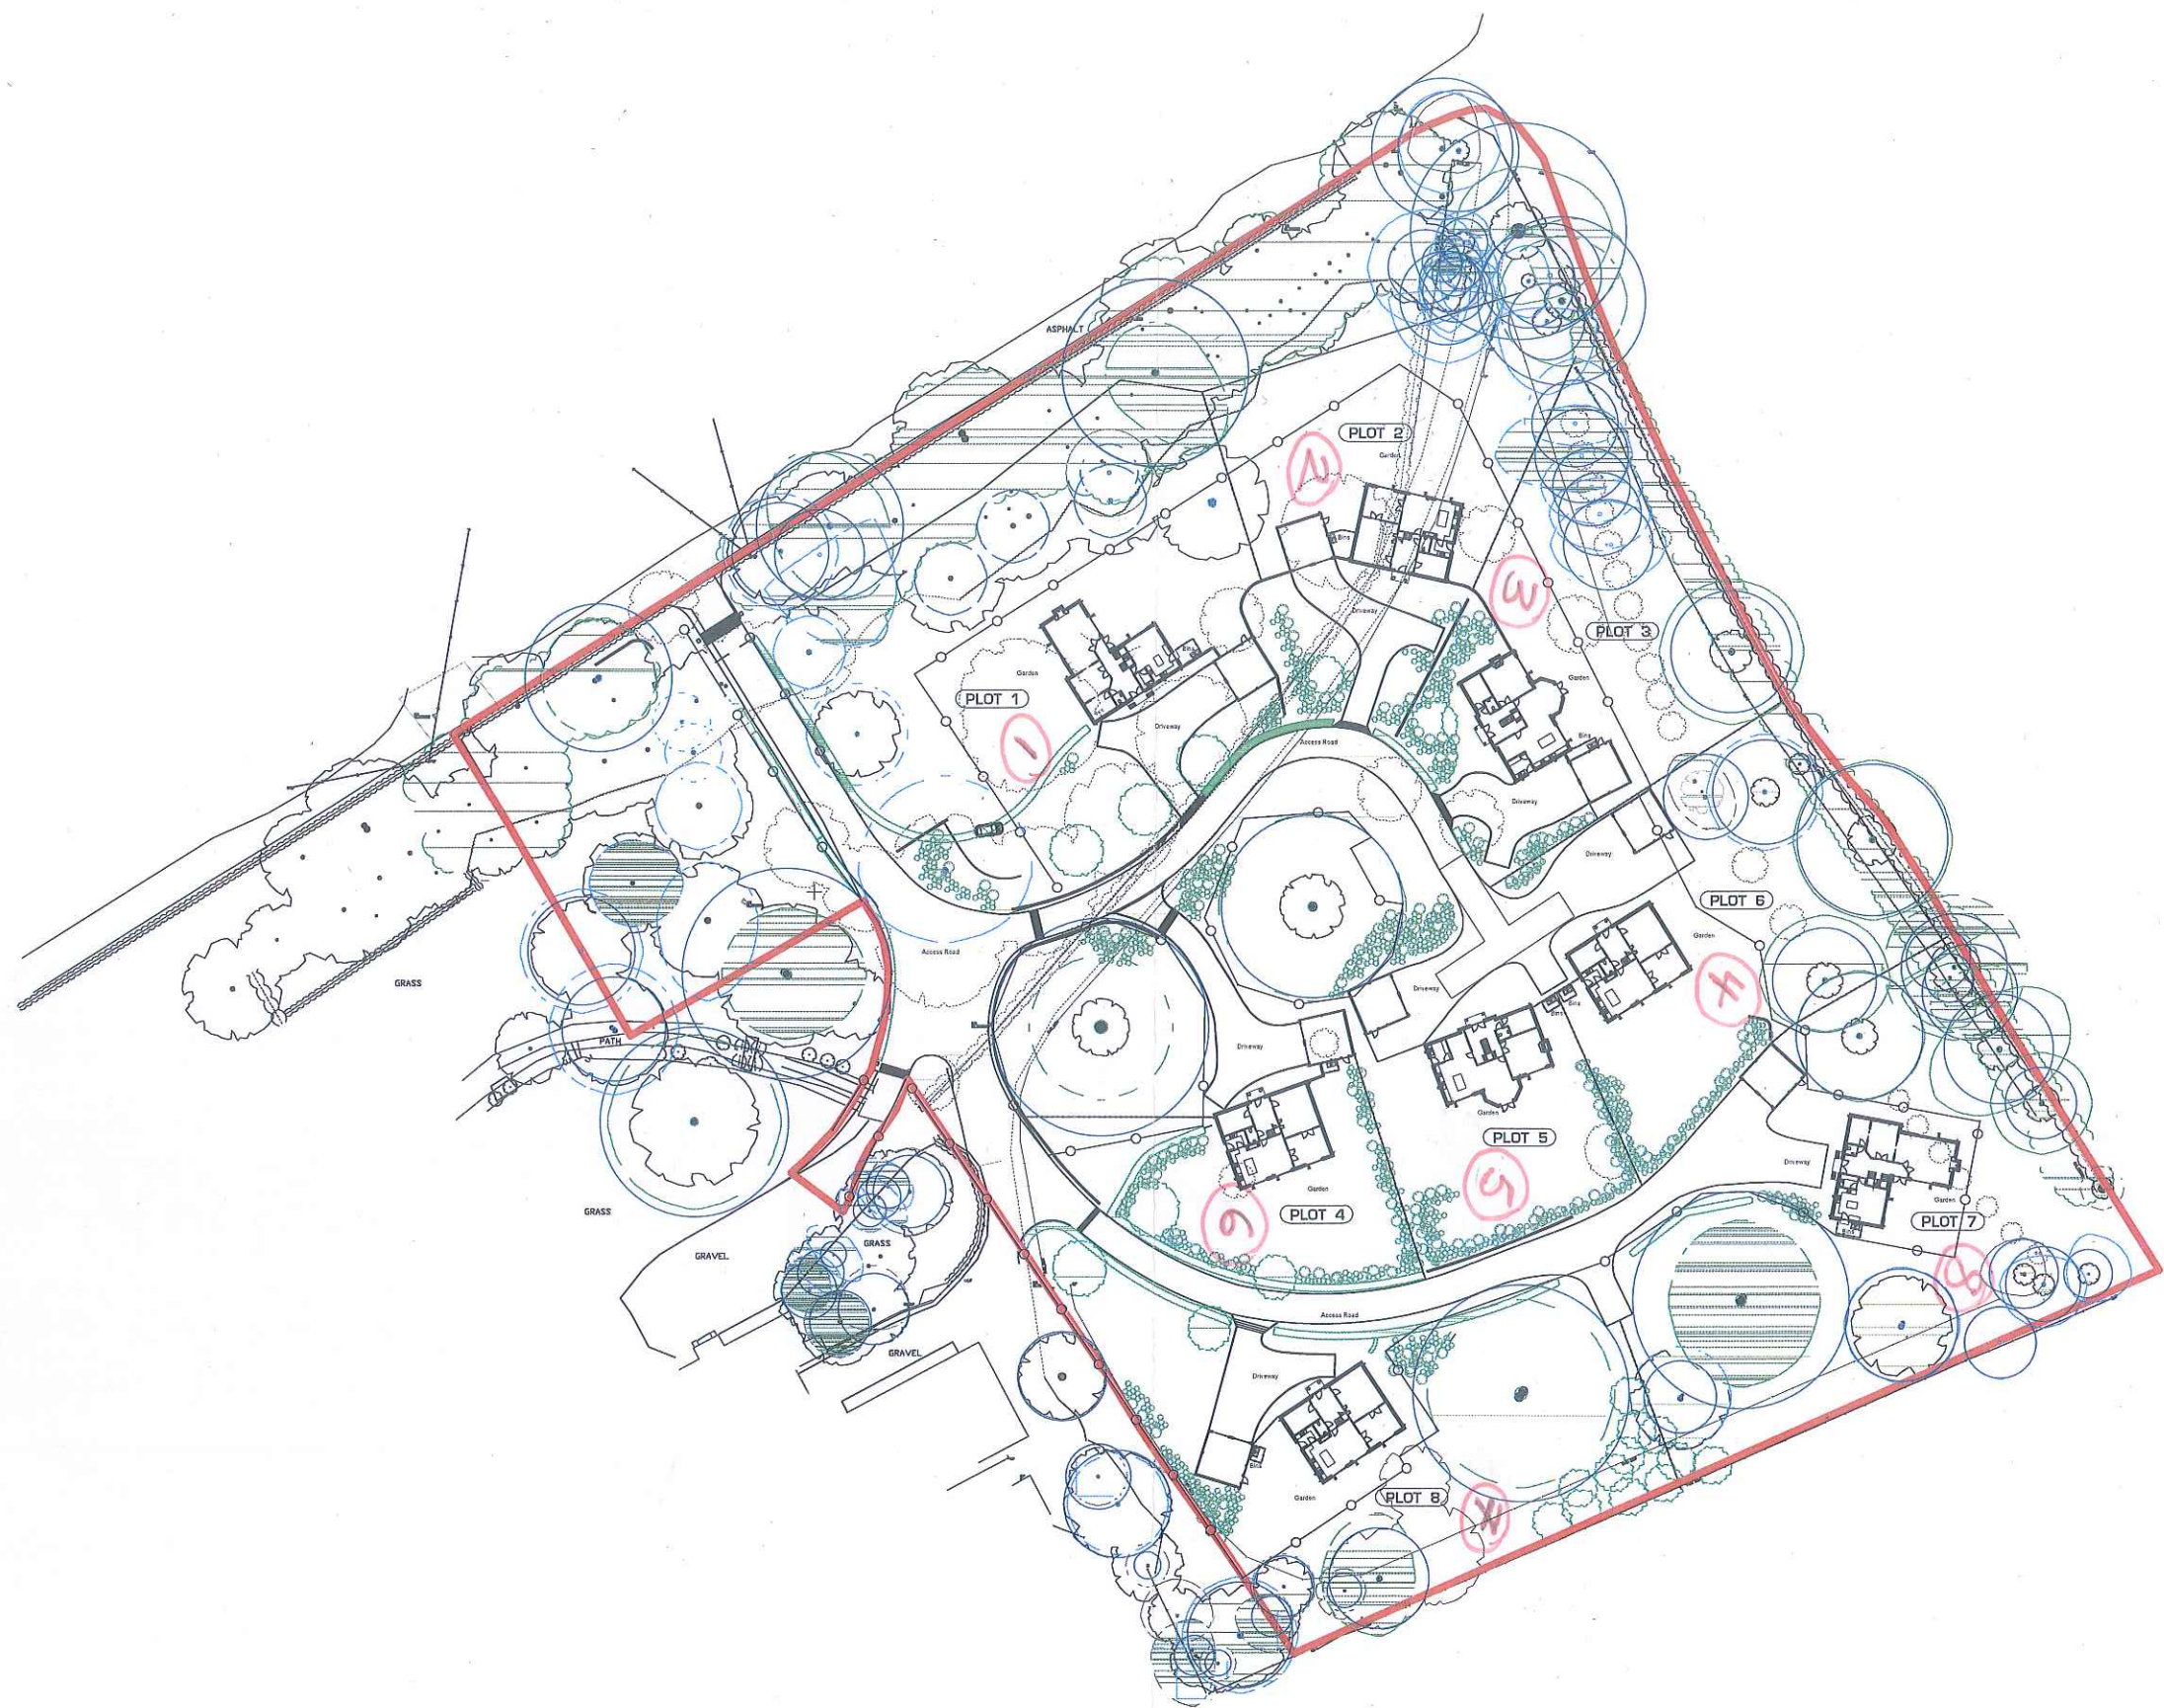

**Petro Designs Limited**  
 Unit 20  
 West Station Yard  
 Spital Road  
 Malden  
 Essex  
 CM9 6TB  
 01821 840055  
 01821 848212  
 E office@petro-designs.co.uk

Project: Residential Development  
 Lawford House Park  
 Lawford  
 Title: Site Plan  
 Client: J Moody Properties Ltd  
 Date: June 2019  
 Drawn: WPJM  
 Scale: 1:500 @ A1  
 Job No. 1067  
 Dwg No. 07C