


Reproduced from the Ordnance Survey Mapping with the permission of the Controller of H.M. Stationery Office. Crown Copyright. Unauthorised reproduction infringes on Crown Copyright and may lead to Prosecution or Civil Proceedings

TENDRINGDISTRICTCOUNCIL LICENCE No 100186842005

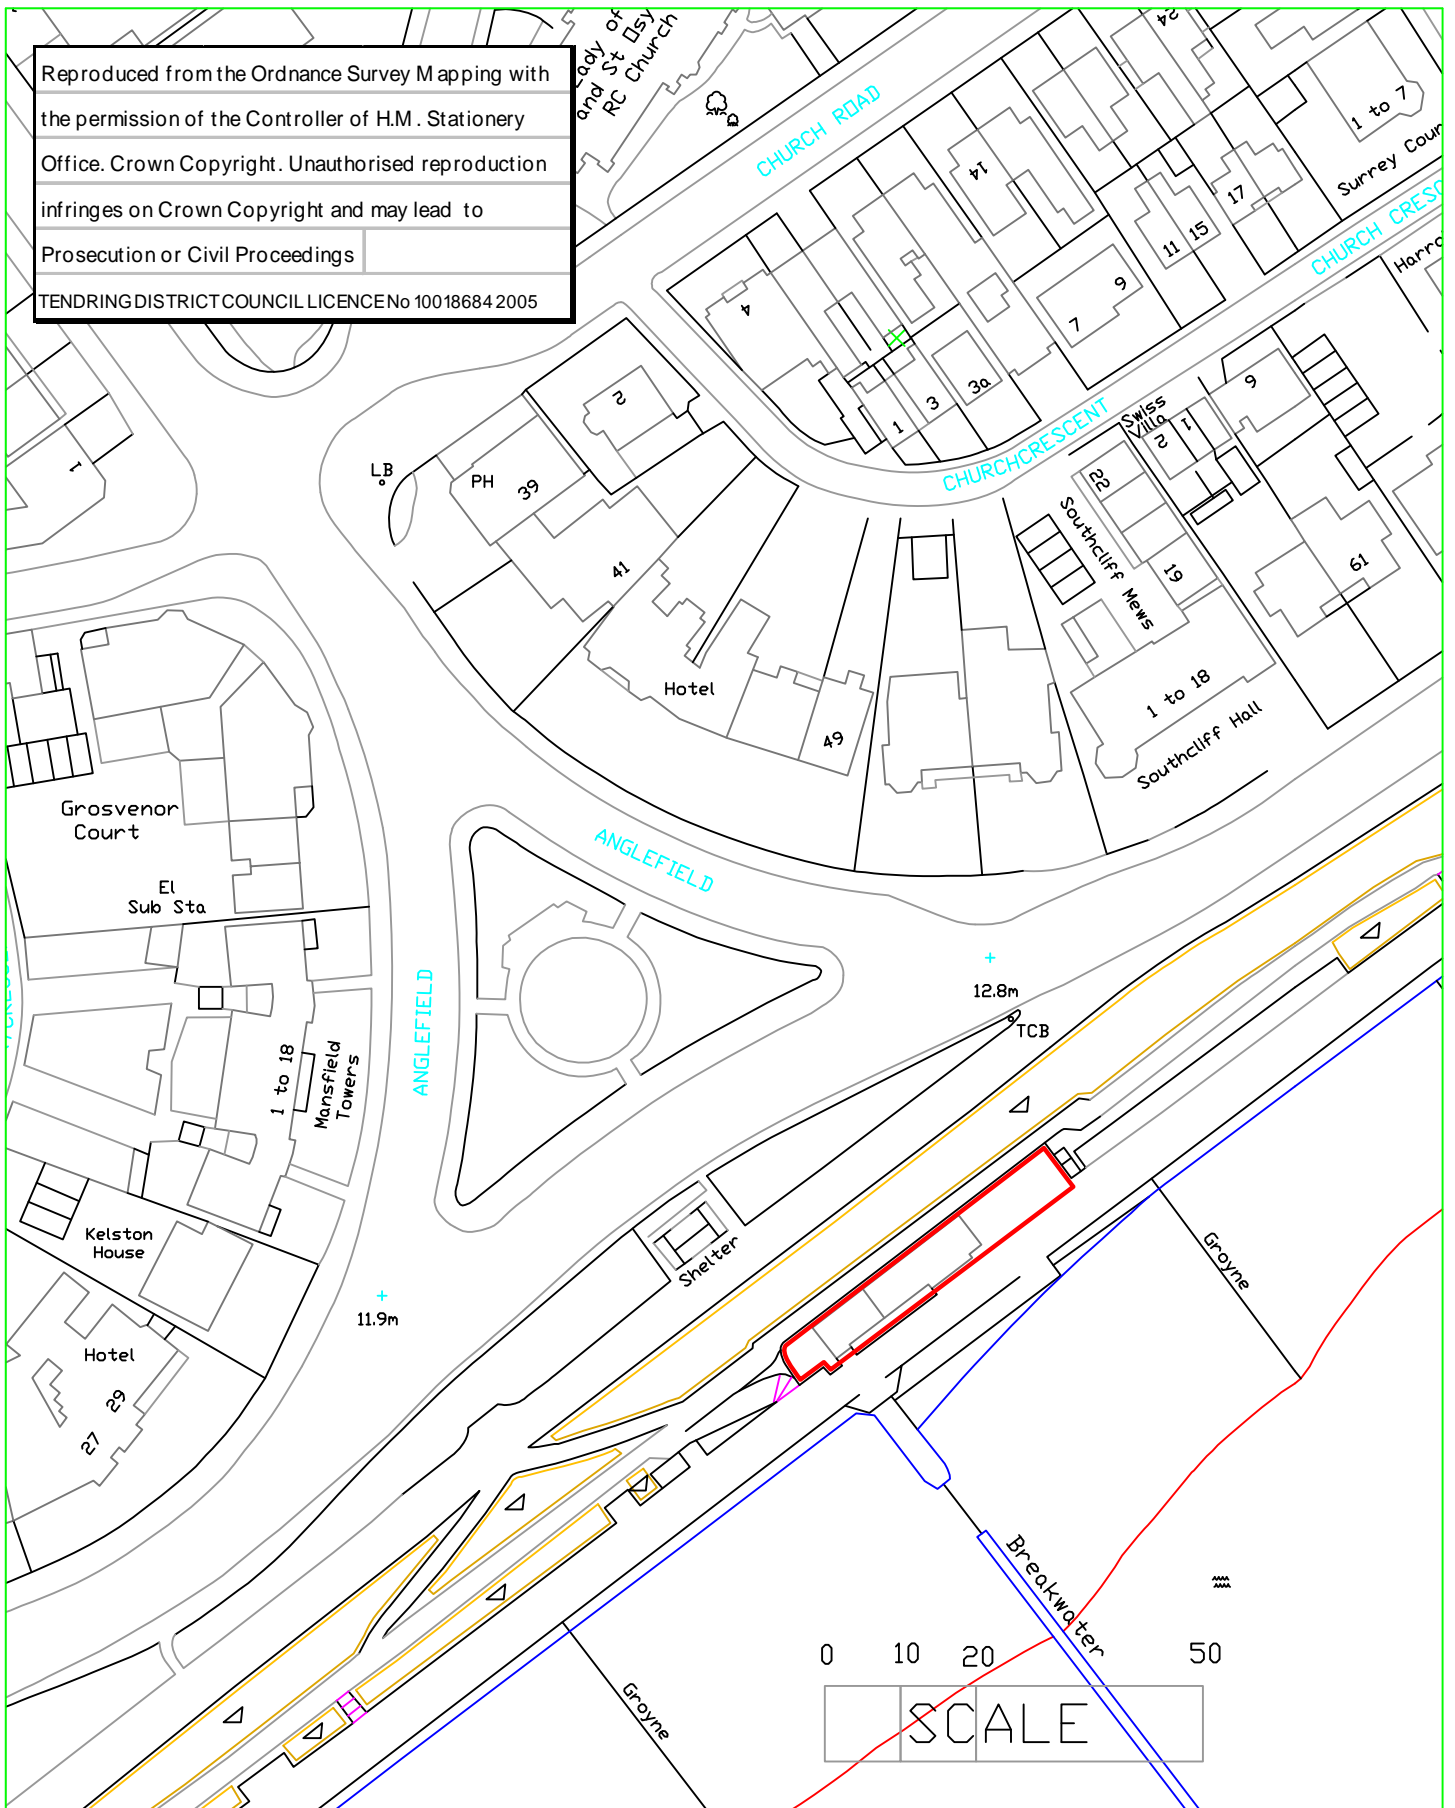

Rev A. ARW 14 Dec 12. Extent expanded to include steps and outside seating

TENDRING DISTRICT COUNCIL

KAREN NEATH C.P.F.A.
HEAD OF RESOURCE MANAGEMENT

title: Kiosk 5
drawing: Location Plan

scale:	1:1000
drawn by:	AR WHITE
date:	25 Nov 2011
drwg.No.	revision
1	A