
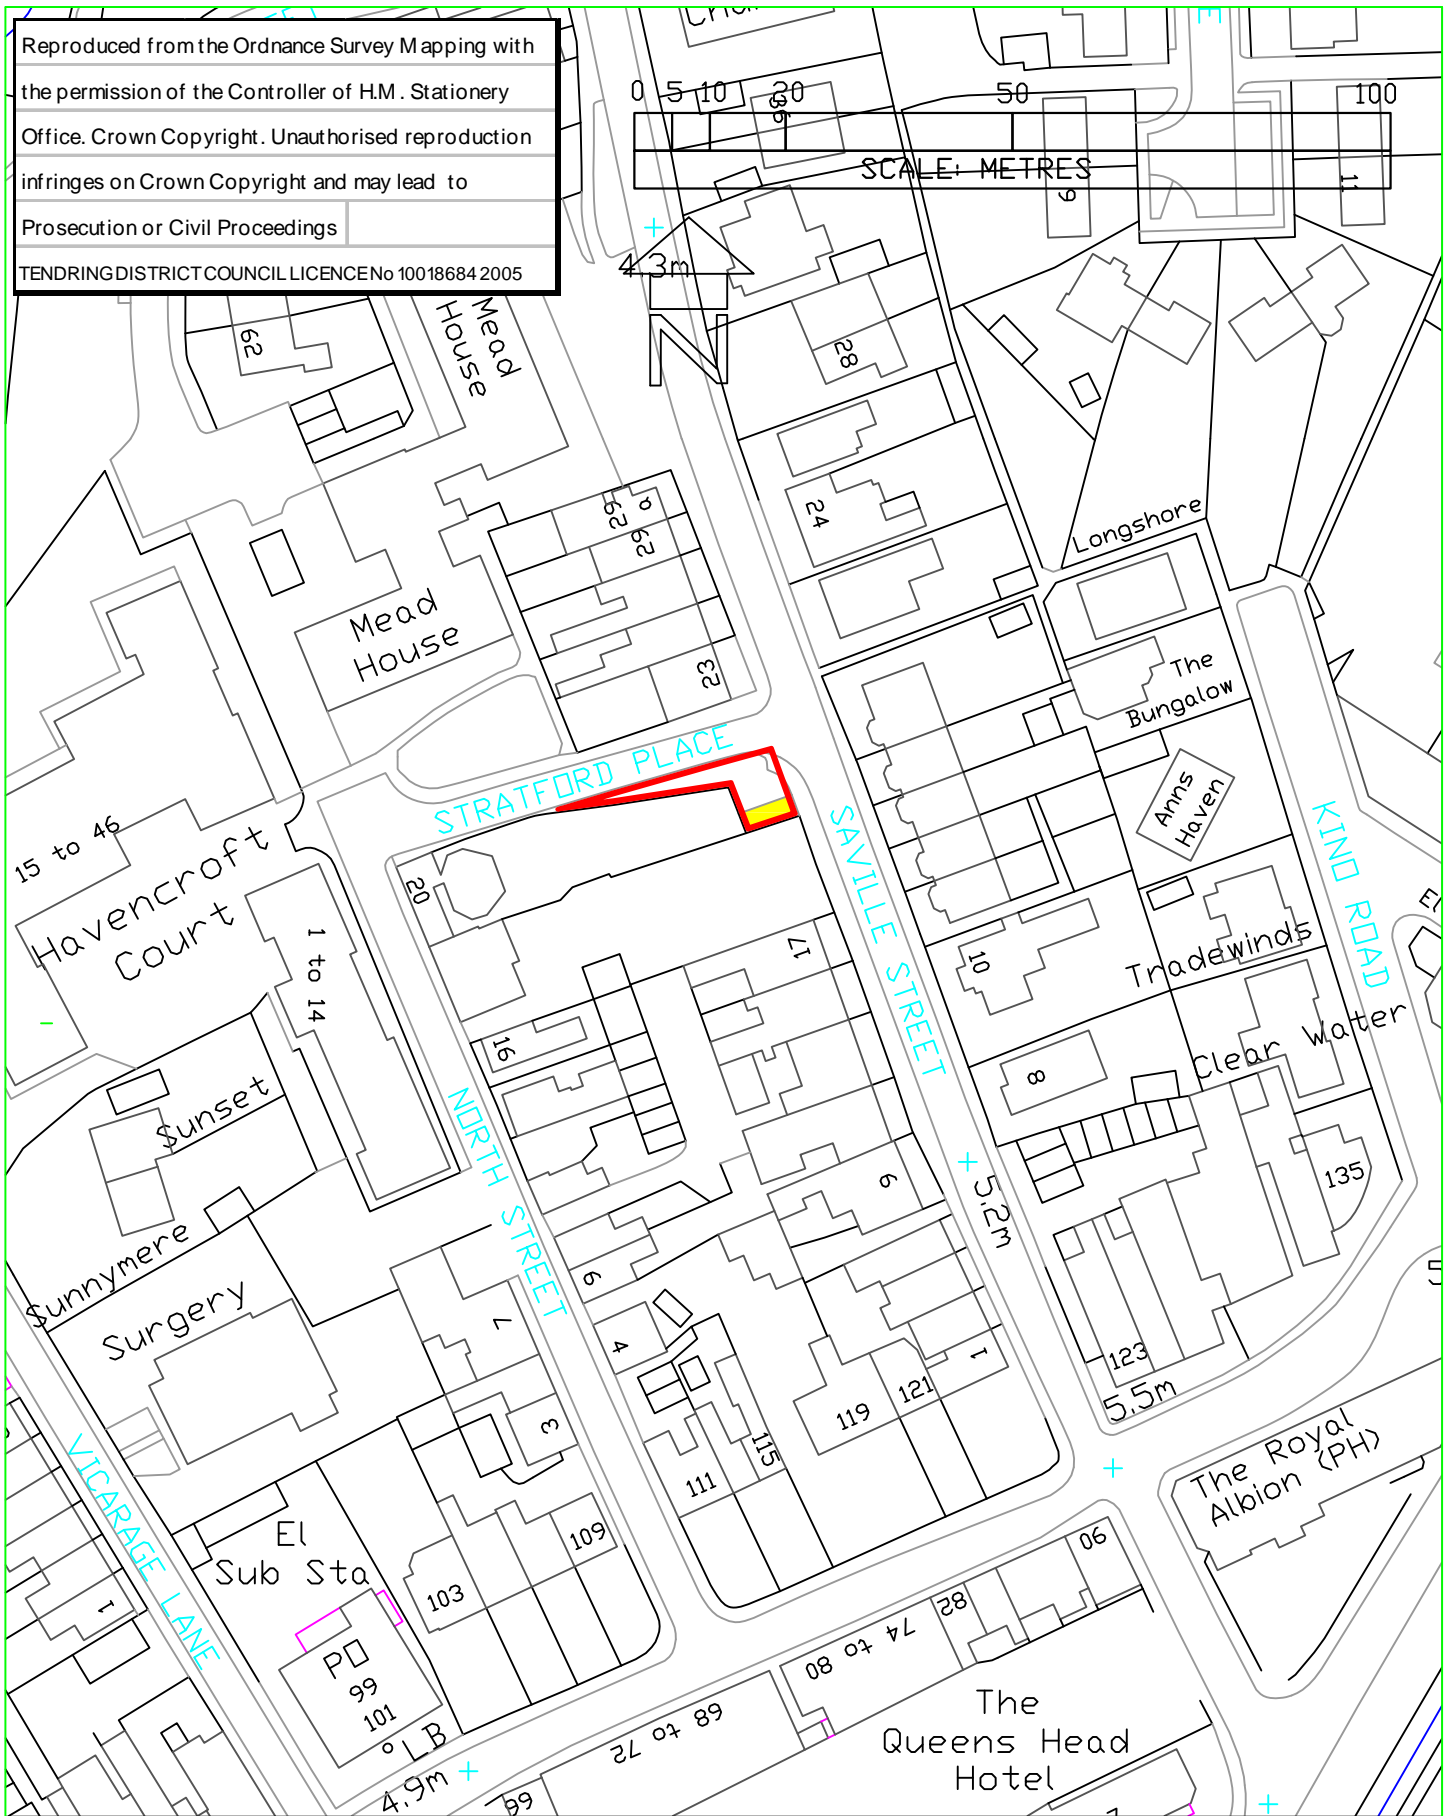


Reproduced from the Ordnance Survey Mapping with the permission of the Controller of H.M. Stationery Office. Crown Copyright. Unauthorised reproduction infringes on Crown Copyright and may lead to Prosecution or Civil Proceedings

TENDRINGDISTRICTCOUNCIL LICENCE No 10018684 2005

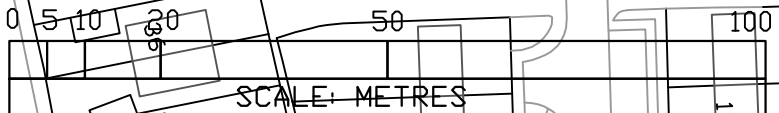

**TENDRING DISTRICT COUNCIL**

KAREN NEATH C.P.F.A.  
HEAD OF RESOURCE MANAGEMENT

title: Adjacent 21 Saville Street

drawing: LOCATION PLAN

scale: 1:1000

drawn by: AR WHITE

date: 26 October 2012

drwg.No. revision

1