


Reproduced from the Ordnance Survey Mapping with the permission of the controller of H.M. Stationery Office. Crown Copyright. Unauthorised reproduction infringes on Crown Copyright and may lead to Prosecution or Civil Proceedings. TENDRING DISTRICT COUNCIL LICENCE No. 100186842005

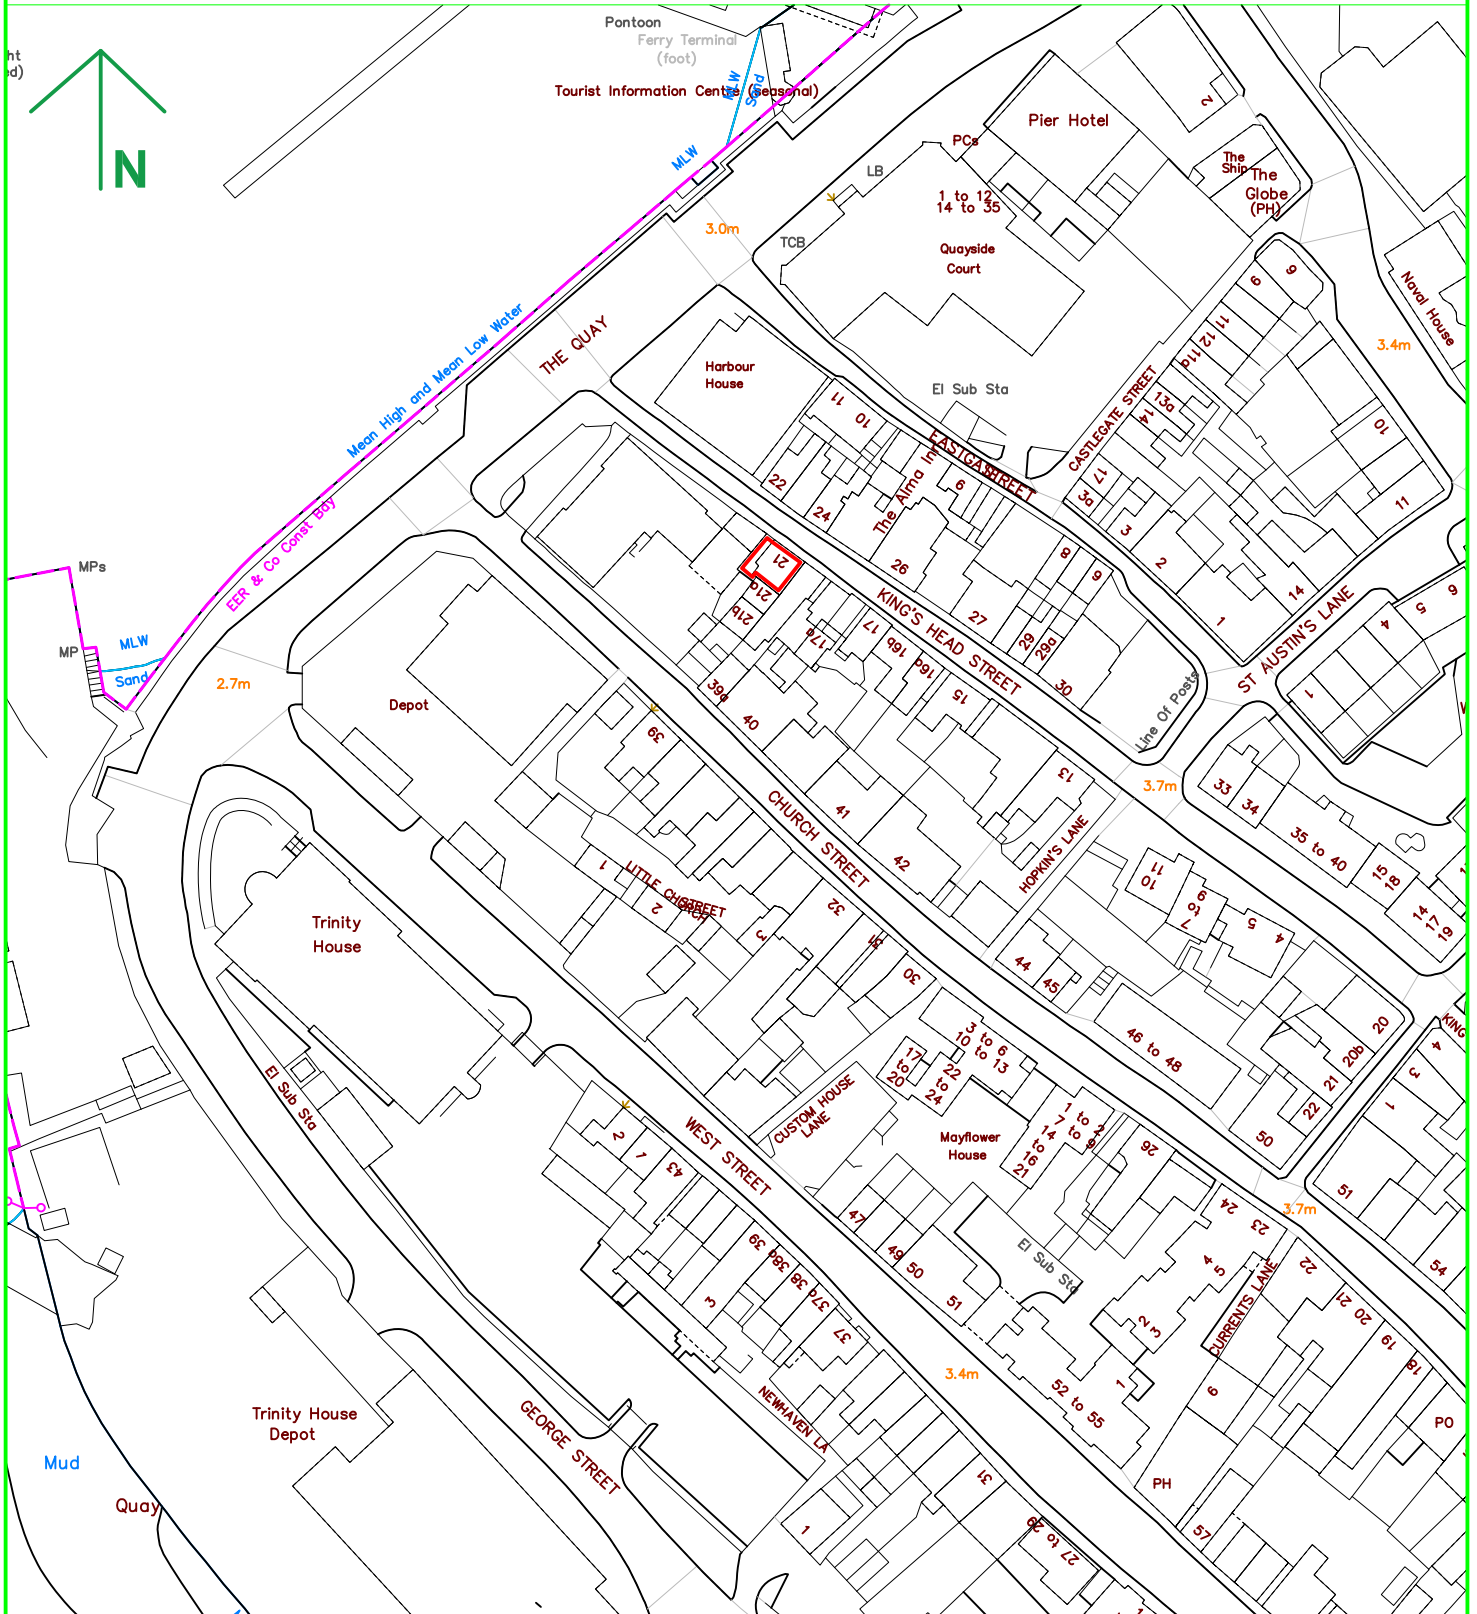

TENDRING DISTRICT COUNCIL

Andrew R White
BSc MRICS
HEAD OF PROPERTY SERVICES

Title
21 Kings Head Street
Harwich

Date: 21.12.2017

Scale: 1:1250

Drawn By: AR WHITE

Drawing No. & Revision
1