


Reproduced from the Ordnance Survey Mapping with the permission of the controller of H.M. Stationery Office. Crown Copyright. Unauthorised reproduction infringes on Crown Copyright and may lead to Prosecution or Civil Proceedings
 TENDRING DISTRICT COUNCIL LICENCE No. 100186842005

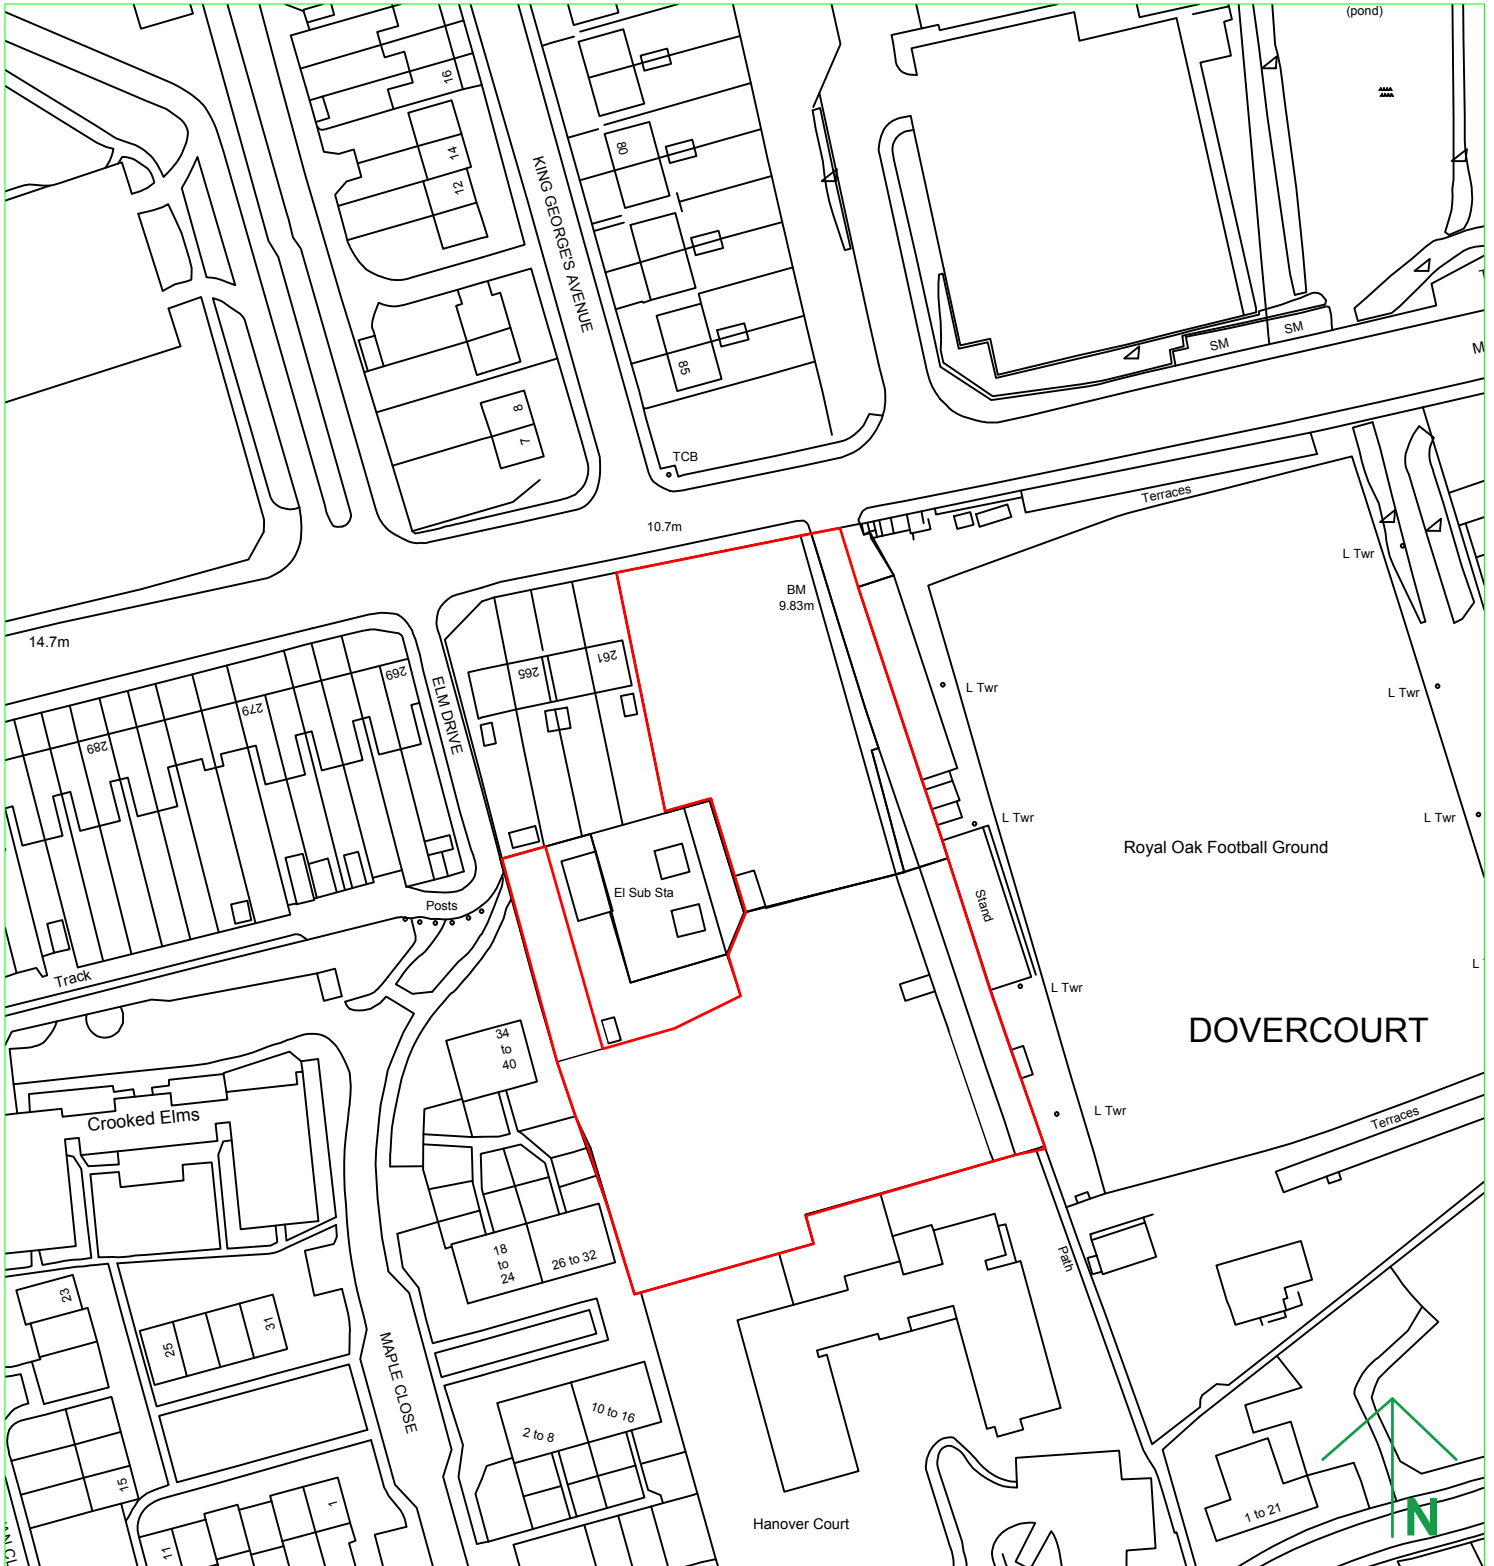

TENDRING DISTRICT COUNCIL

M. KNAPPETT
 BA(hons). DMS.
 CORPORATE DIRECTOR
 CORPORATE SERVICES

Title

Licence plan for Welfare site,
 Old Isolation Hospital

Date: 11 December 2018

Scale: 1:1250

Drawn By: J Wilkinson

Drawing No. & Revision
 1 B