

REAR BOUNDARY FENCE TO BE 1.2m HIGH CLOSEBOARDED PANELS WITH CONCRETE POSTS & GRAVEL BOARDS.

ADJOINING BOUNDARY FENCES TO BE 1.8m HIGH CLOSEBOARDED PANELS WITH CONCRETE POSTS & GRAVEL BOARDS.

4.5m WIDE FIELD CAMP.

1.2m HIGH CLOSEBOARDED PANEL FENCE WITH CONCRETE POSTS & GRAVEL BOARDS.

NEW MIXED SPECIES HEDGE (REFER TO LANDSCAPE SPECIFICATION).

1.8m HIGH CLOSEBOARDED PANEL FENCE WITH CONCRETE POSTS & GRAVEL BOARDS.

Plot 10

Plot 9

Plot 8

Plot 7

Plot 6

Plot 5

Plot 4

Plot 3

Plot 2

Plot 1

10

9

8

7

6

5

4

3

2

1

ALL GARAGES TO BE 7.0m x 3.0m CLEAR INTERIORS.

ALL GARAGES TO BE 7.0m x 3.0m CLEAR INTERIORS.

7

6






5

4

3

2

1

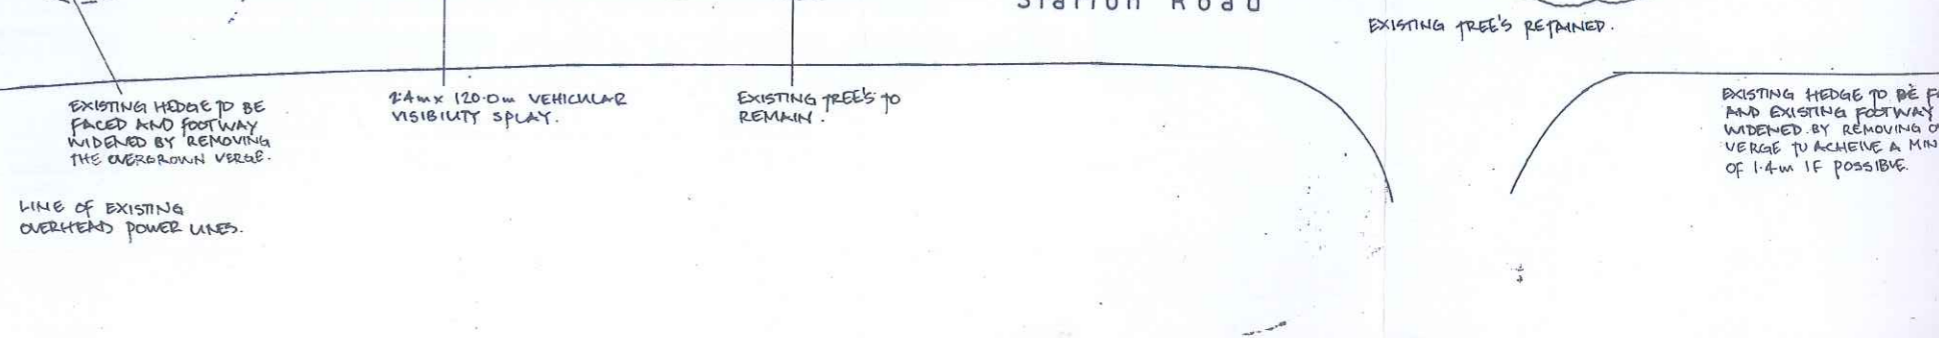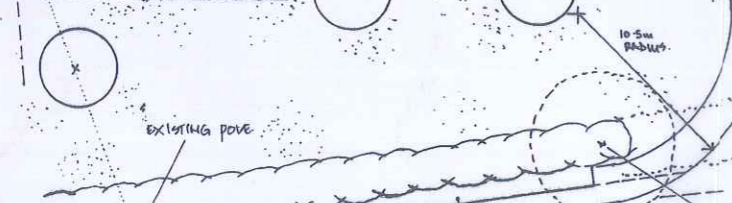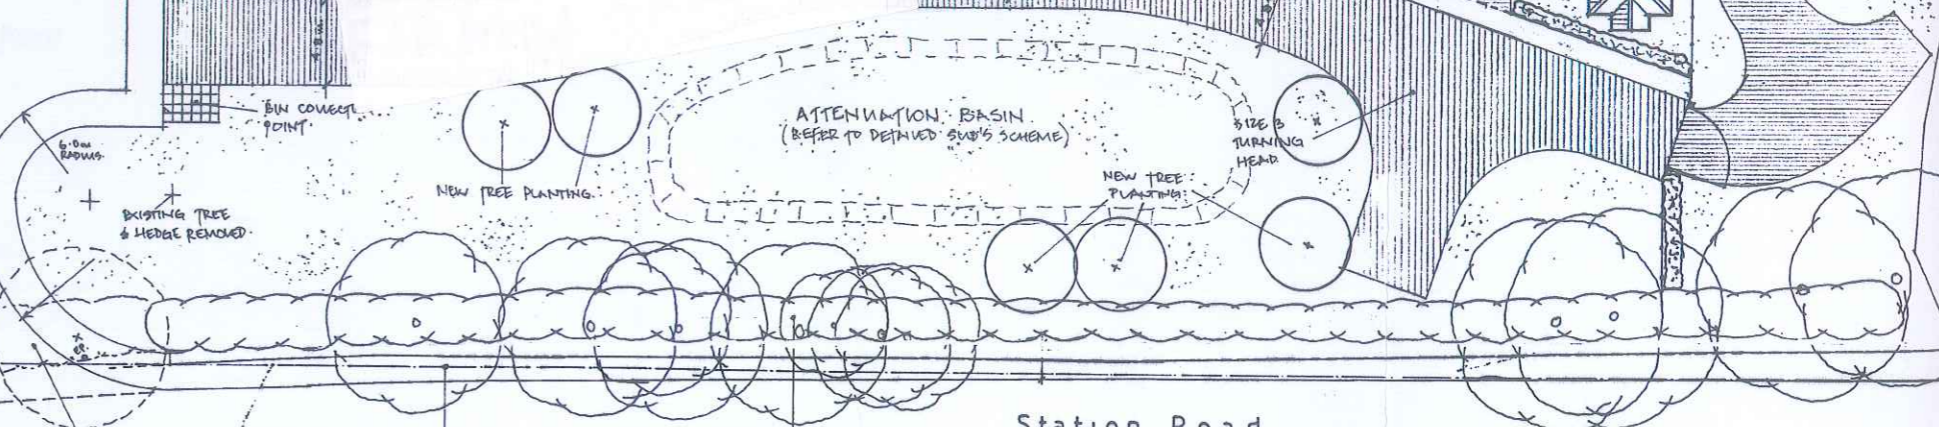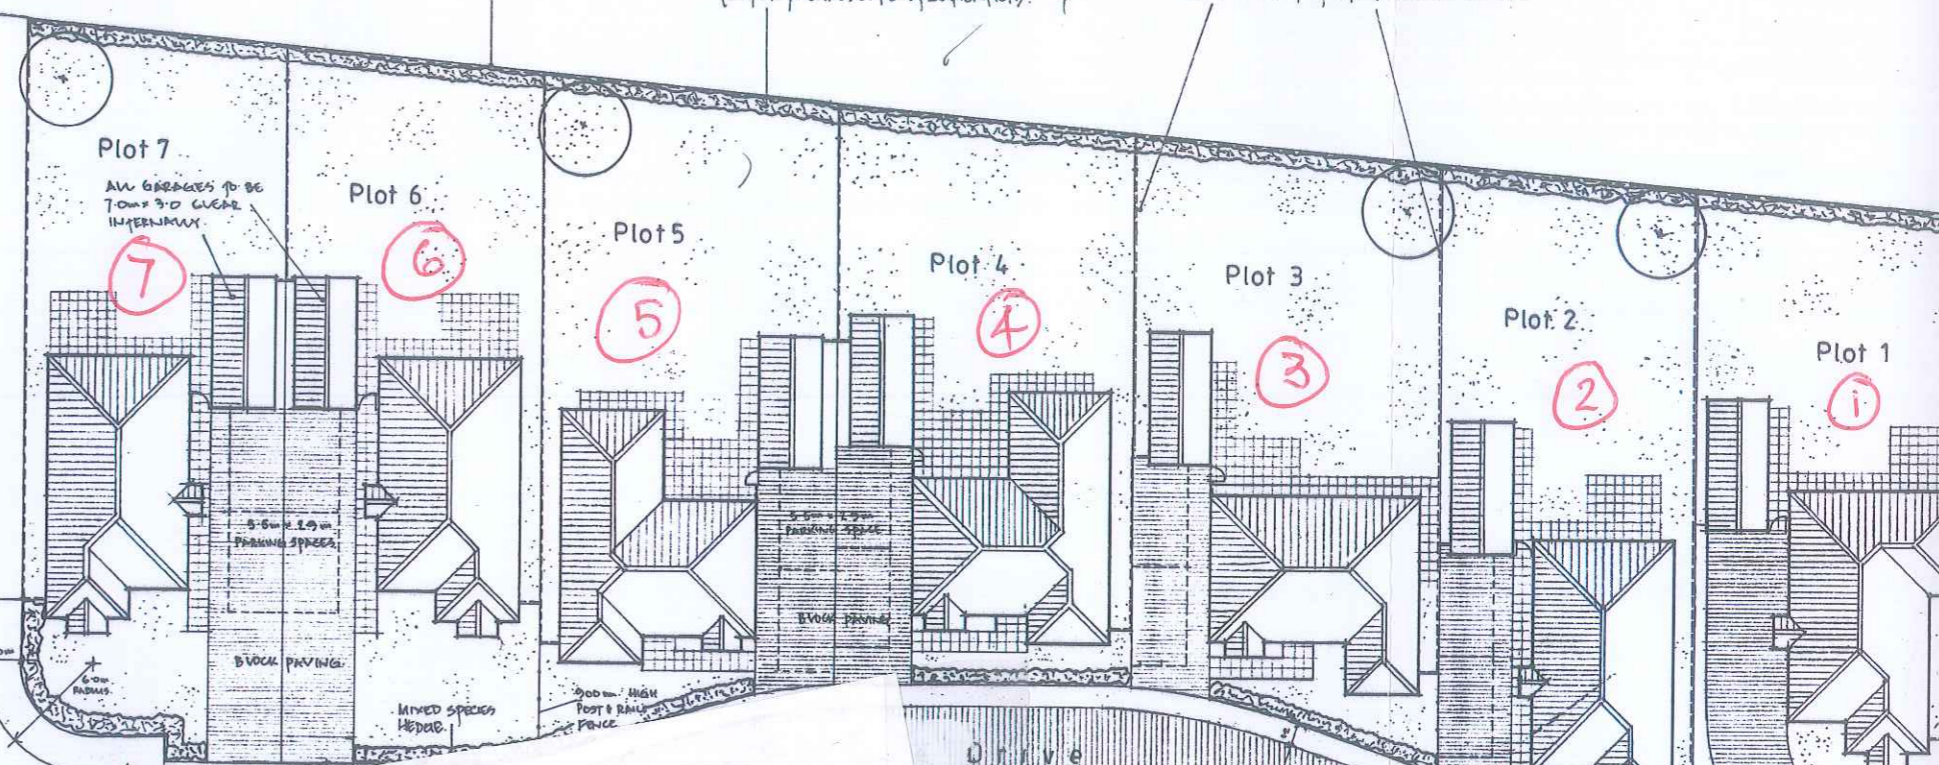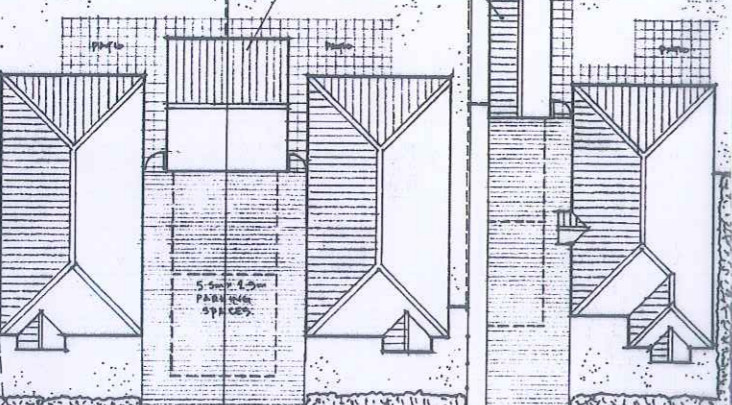

EXISTING FOOTPATH TO BE WIDENED BY REMOVING THE OVERBROWN VERGE TO ACHIEVE A MIN WIDTH OF 1.4m IF POSSIBLE.

EXISTING HEDGE TO BE FACED AND FOOTWAY WIDENED BY REMOVING THE OVERBROWN VERGE.

LINE OF EXISTING OVERHEAD POWER LINES.

24m x 120.0m VEHICULAR VISIBILITY SPYLY.

EXISTING TREES TO REMAIN.

EXISTING HEDGE TO BE FACED AND EXISTING FOOTWAY WIDENED BY REMOVING OVERBROWN VERGE TO ACHIEVE A MIN WIDTH OF 1.4m IF POSSIBLE.

Private Drive (BRICK PAVED DRIVEWAY)

ATTENUATION BASIN (REFER TO DETAINED SUB'S SCHEME)

Station Road

EXISTING TREES RETAINED.