


Reproduced from the Ordnance Survey Mapping with the permission of the controller of H.M. Stationery Office. Crown Copyright. Unauthorised reproduction infringes on Crown Copyright and may lead to Prosecution or Civil Proceedings
 TENDRING DISTRICT COUNCIL LICENCE No. 100186842005

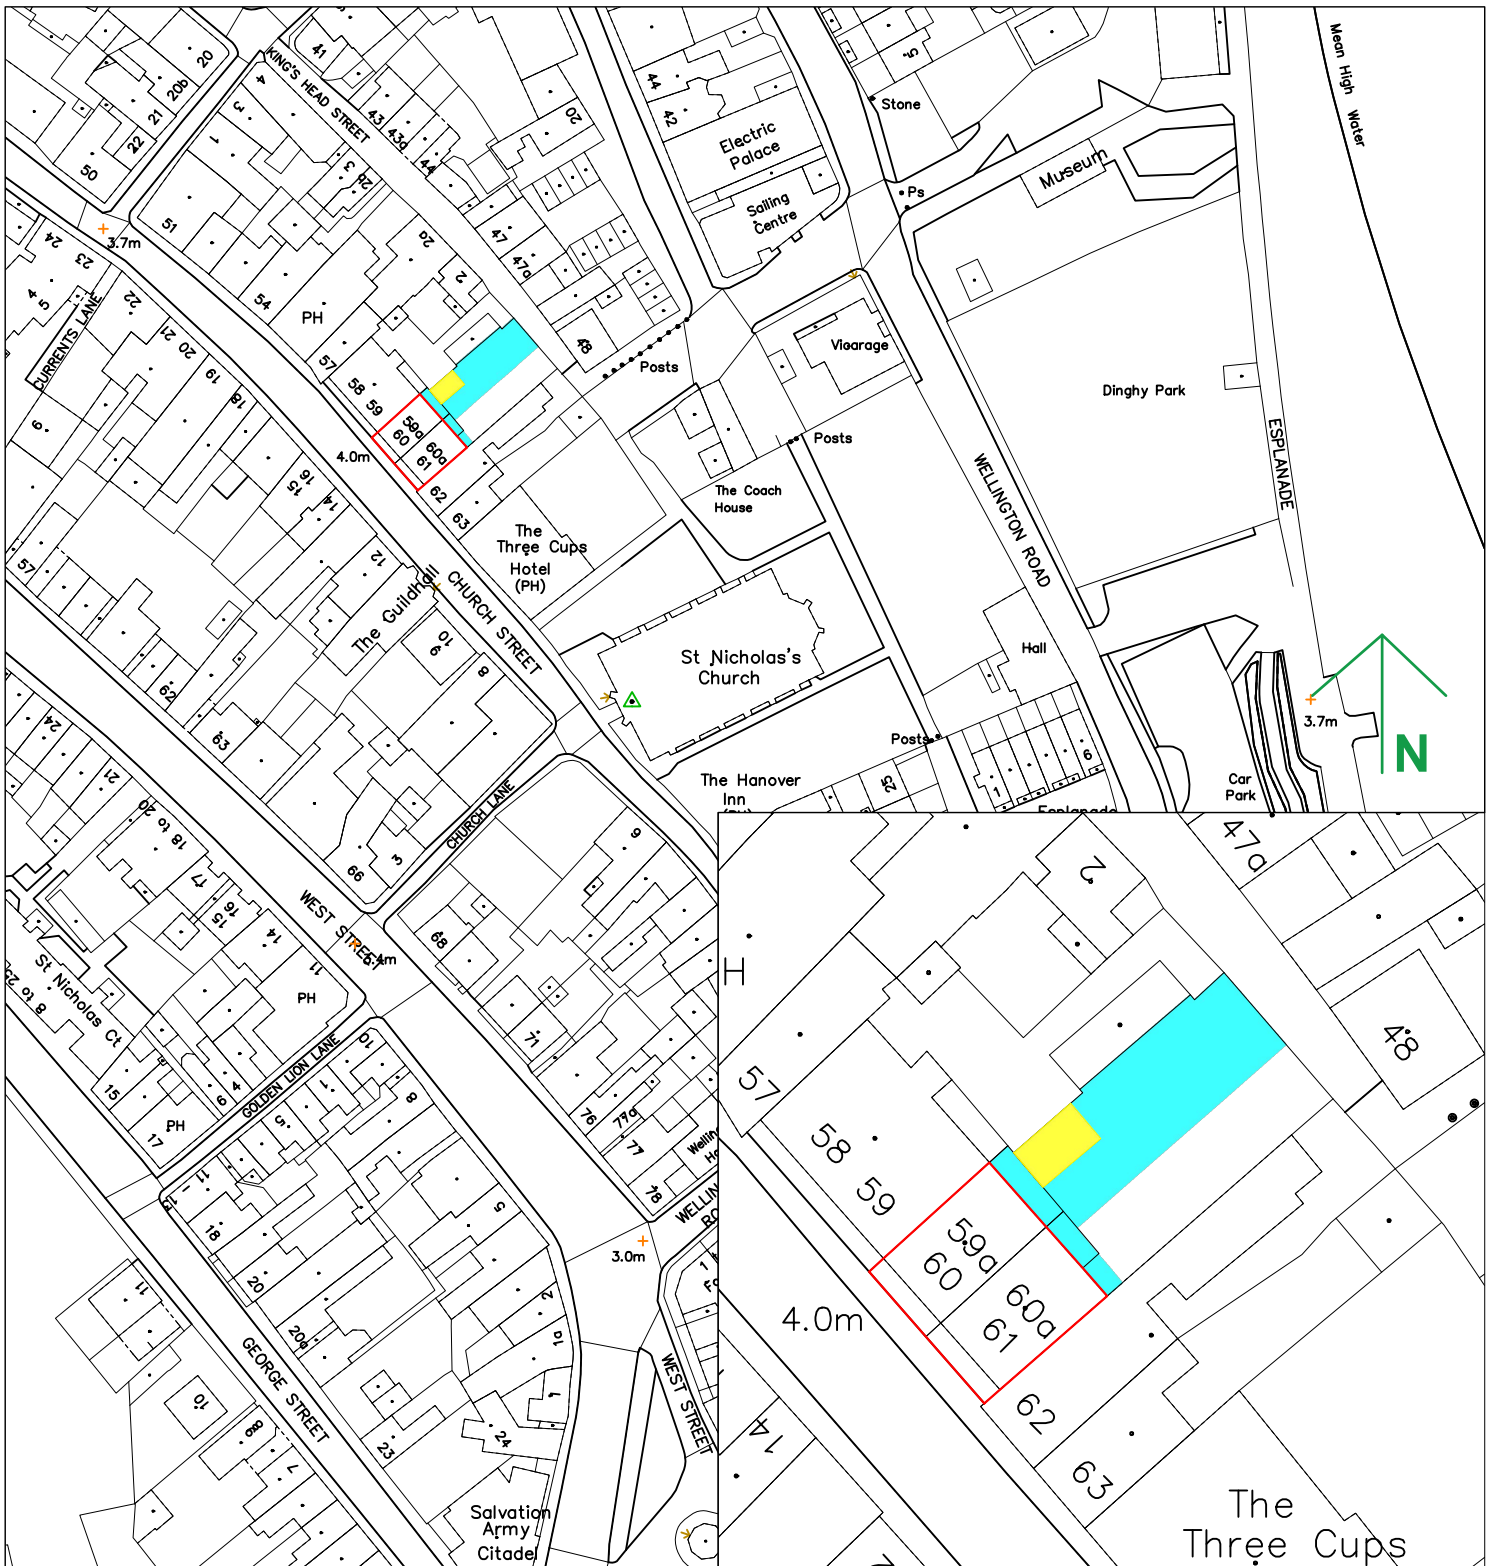

TENDRING DISTRICT COUNCIL

A.WHITE BSc MRICS
 HEAD OF PROPERTY SERVICES
 CORPORATE SERVICES

Title
 60 & 61 Church Street,
 Harwich, Essex CO12 3DS

Date: 26 March 2020

Scale: 1:1250 & 1:500

Drawn By: J. Wilkinson

Drawing No. & Revision
 1 A