

8000 mN

61700

61700

617800

- KEY**
- P PARKING SPACES - 2 PER DWELLING
 - V VISITOR PARKING SPACES X 2
 - HERB PLANTING
 - S SPECIFIC STORAGE
 - GAZES
 - TREE PLANTING

218000




FOOFS FARM

TOPOGRAPHIC/AS BUILT SURVEY AT FOOFS FARM, CLACTON
 SURVEY RELATED TO OS NATIONAL GRID (OSTN15)

7700 MF

A3 NOV 2019 1702-11
 1:500@A3

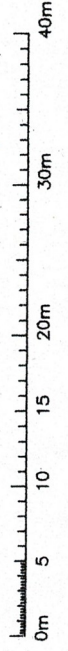

STEVE NORMAN
 PLANNING - DESIGN -
 BUILDING CONSULTANT
 37 Gilderdale Close
 Colchester
 CO4 0NL
 Phone: 01206 845104
 Mobile: 07887 723585
 Email: stevenorman@ntlworld.com

PROJECT: BUNGALOW DEVELOPMENT
 PHASE 2, FOOFS FARM, THORPE ROAD
 CLACTON ON SEA

CLIENT: BRAMWOOD PROPERTY DEV. LTD

TITLE: PROPOSED SITE LAYOUT

DATE: DECEMBER 2019

SCALE: 1:500 @ A3

DRAWING NUMBER: 1945/1

REVISION:

© Copyright of Steve Norman