



TENDRING DISTRICT COUNCIL

A.WHITE BSc MRICS
HEAD OF PROPERTY SERVICES
CORPORATE SERVICES


Title
36 Sea Way, Jaywick, CO15
2HX

Date: 10 June 2021

Scale: 1:1250

Drawn By: L. Davey

Drawing No. & Revision
1 A

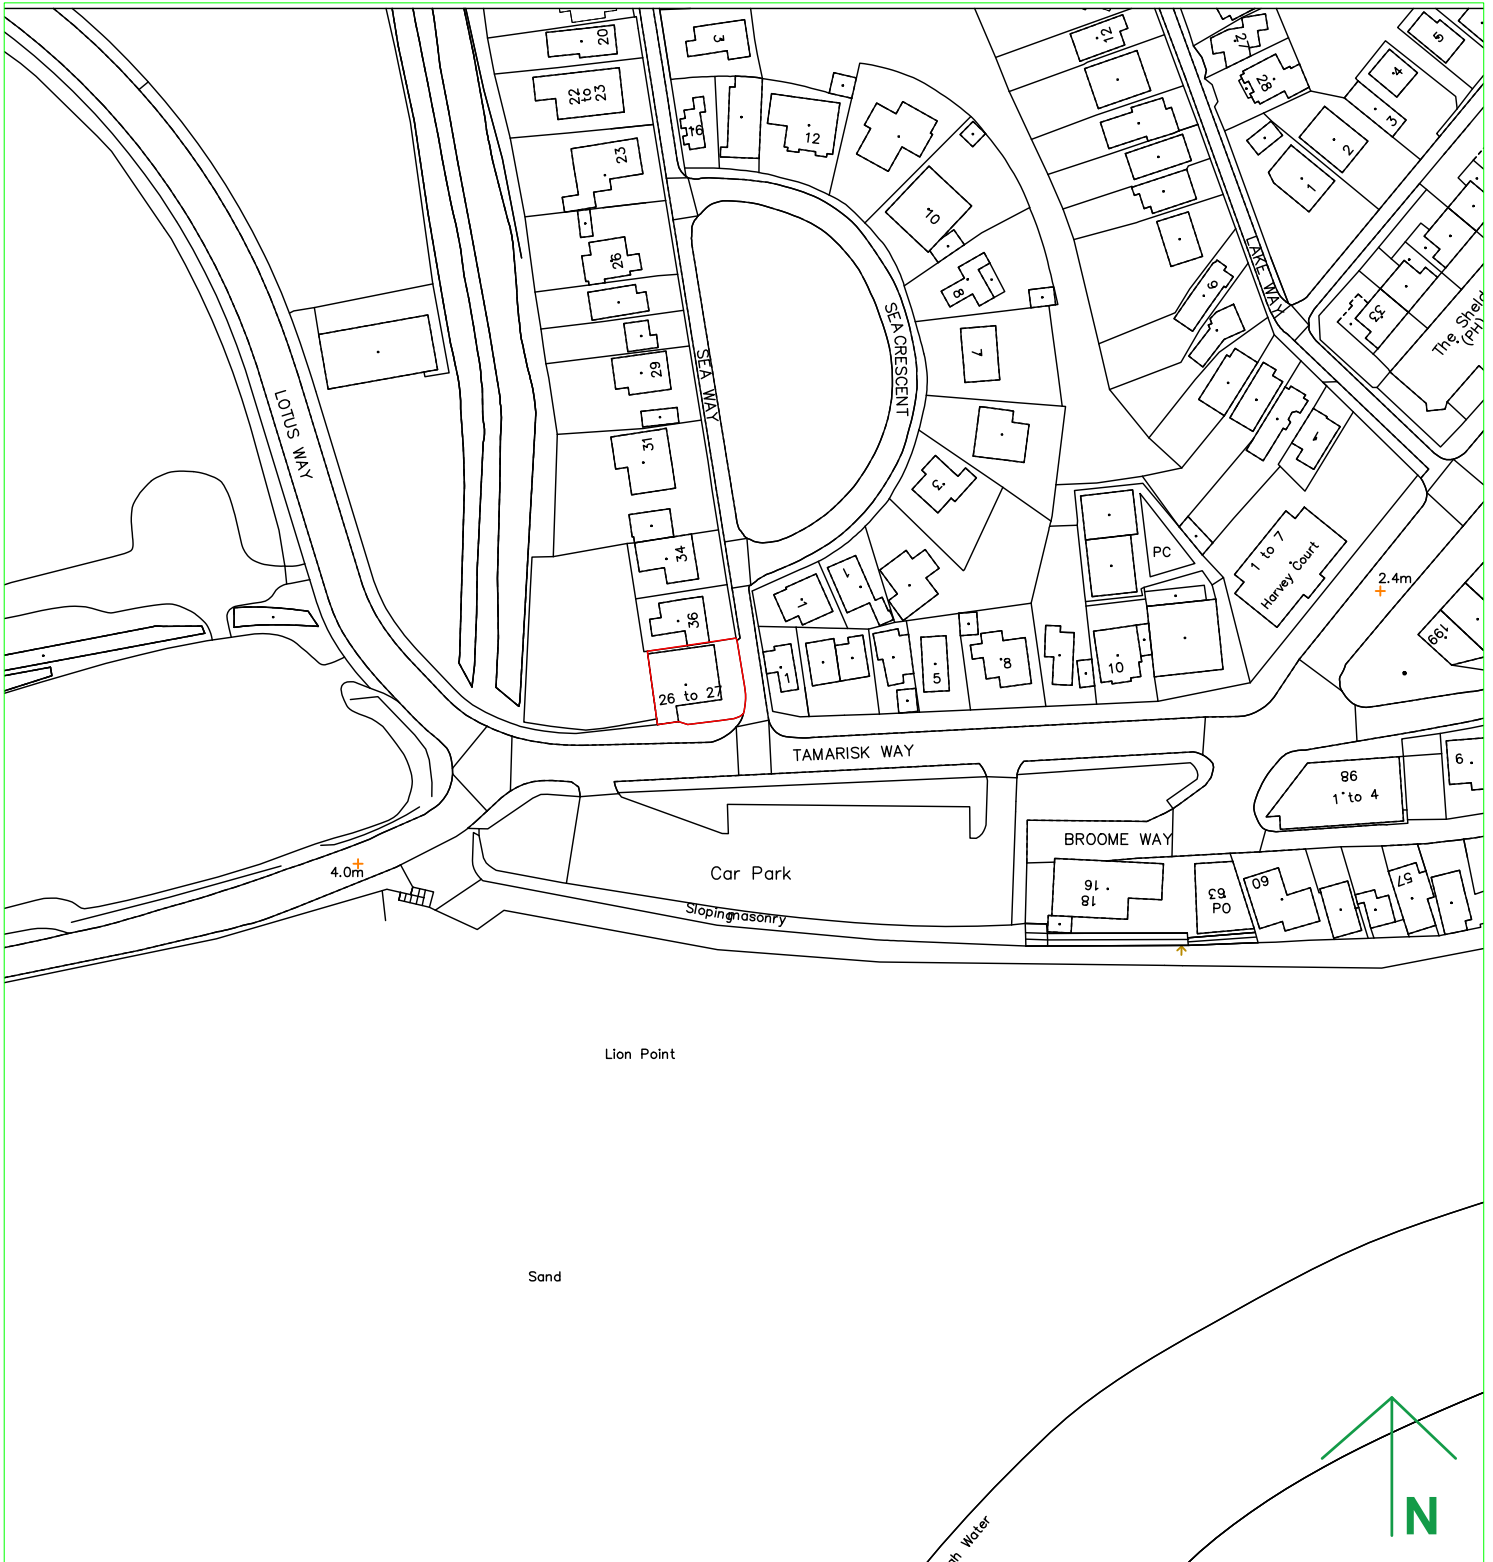

TENDRING DISTRICT COUNCIL

A.WHITE BSc MRICS
HEAD OF PROPERTY SERVICES
CORPORATE SERVICES

Title
26 & 27 Tamarisk Way,
Jaywick, CO15 2HZ

Date: 10 June 2021

Scale: 1:1250

Drawn By: L. Davey

Drawing No. & Revision
1 A