
## New Development - At Former Lt Clacton Lawn Tennis Club, Holland Road, Lt Clacton, Essex.

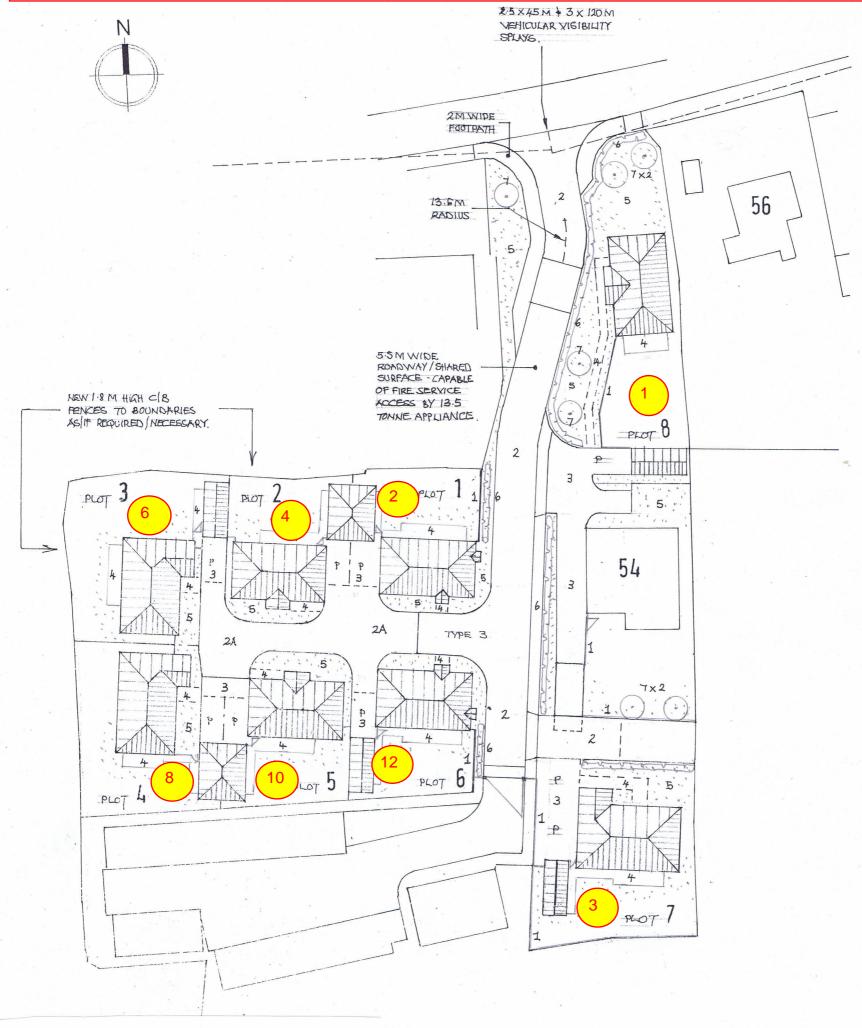

## **KEY**

- 1 1.8m high close boarded fencing + gates where applicable
- 2 Tarmacadam
- 2A Tar spray & pea shingle
- 3 Block paving Marshalls Bracken keybloc 200 x 100 x 60mm
- 4 Paving slabs Marshalls Saxon Buff (450 x 450 x 35mm)
- 5 Grass
- 6 Hedge planting
- 7 Tree planting

STEVE NORMAN

PLANNING - DESIGN -BUILDING CONSULTANT

37 Gilderdale Close Colchester

CO4 0NL Phone: 01206 845104 Mobile: 07887 723585 Email:

DEVELOPMENT OF BUNGALOWS LITTLE CLACTON TENNIS CLUB & 54, HOLLAND ROAD, LITTLE CLACTON

ROMAN HOMES

TITLE: LANDSCAPING PLAN NOVEMBER 2016 SCALE: 1:500 @ A3 DATE: 1657/10 DRAWING NUMBER:

© Copyright of Steve No