


Reproduced from the Ordnance Survey Mapping with the permission of the controller of H.M. Stationery Office. Crown Copyright. Unauthorised reproduction infringes on Crown Copyright and may lead to Prosecution or Civil Proceedings  
 TENDRING DISTRICT COUNCIL LICENCE No. 100186842005

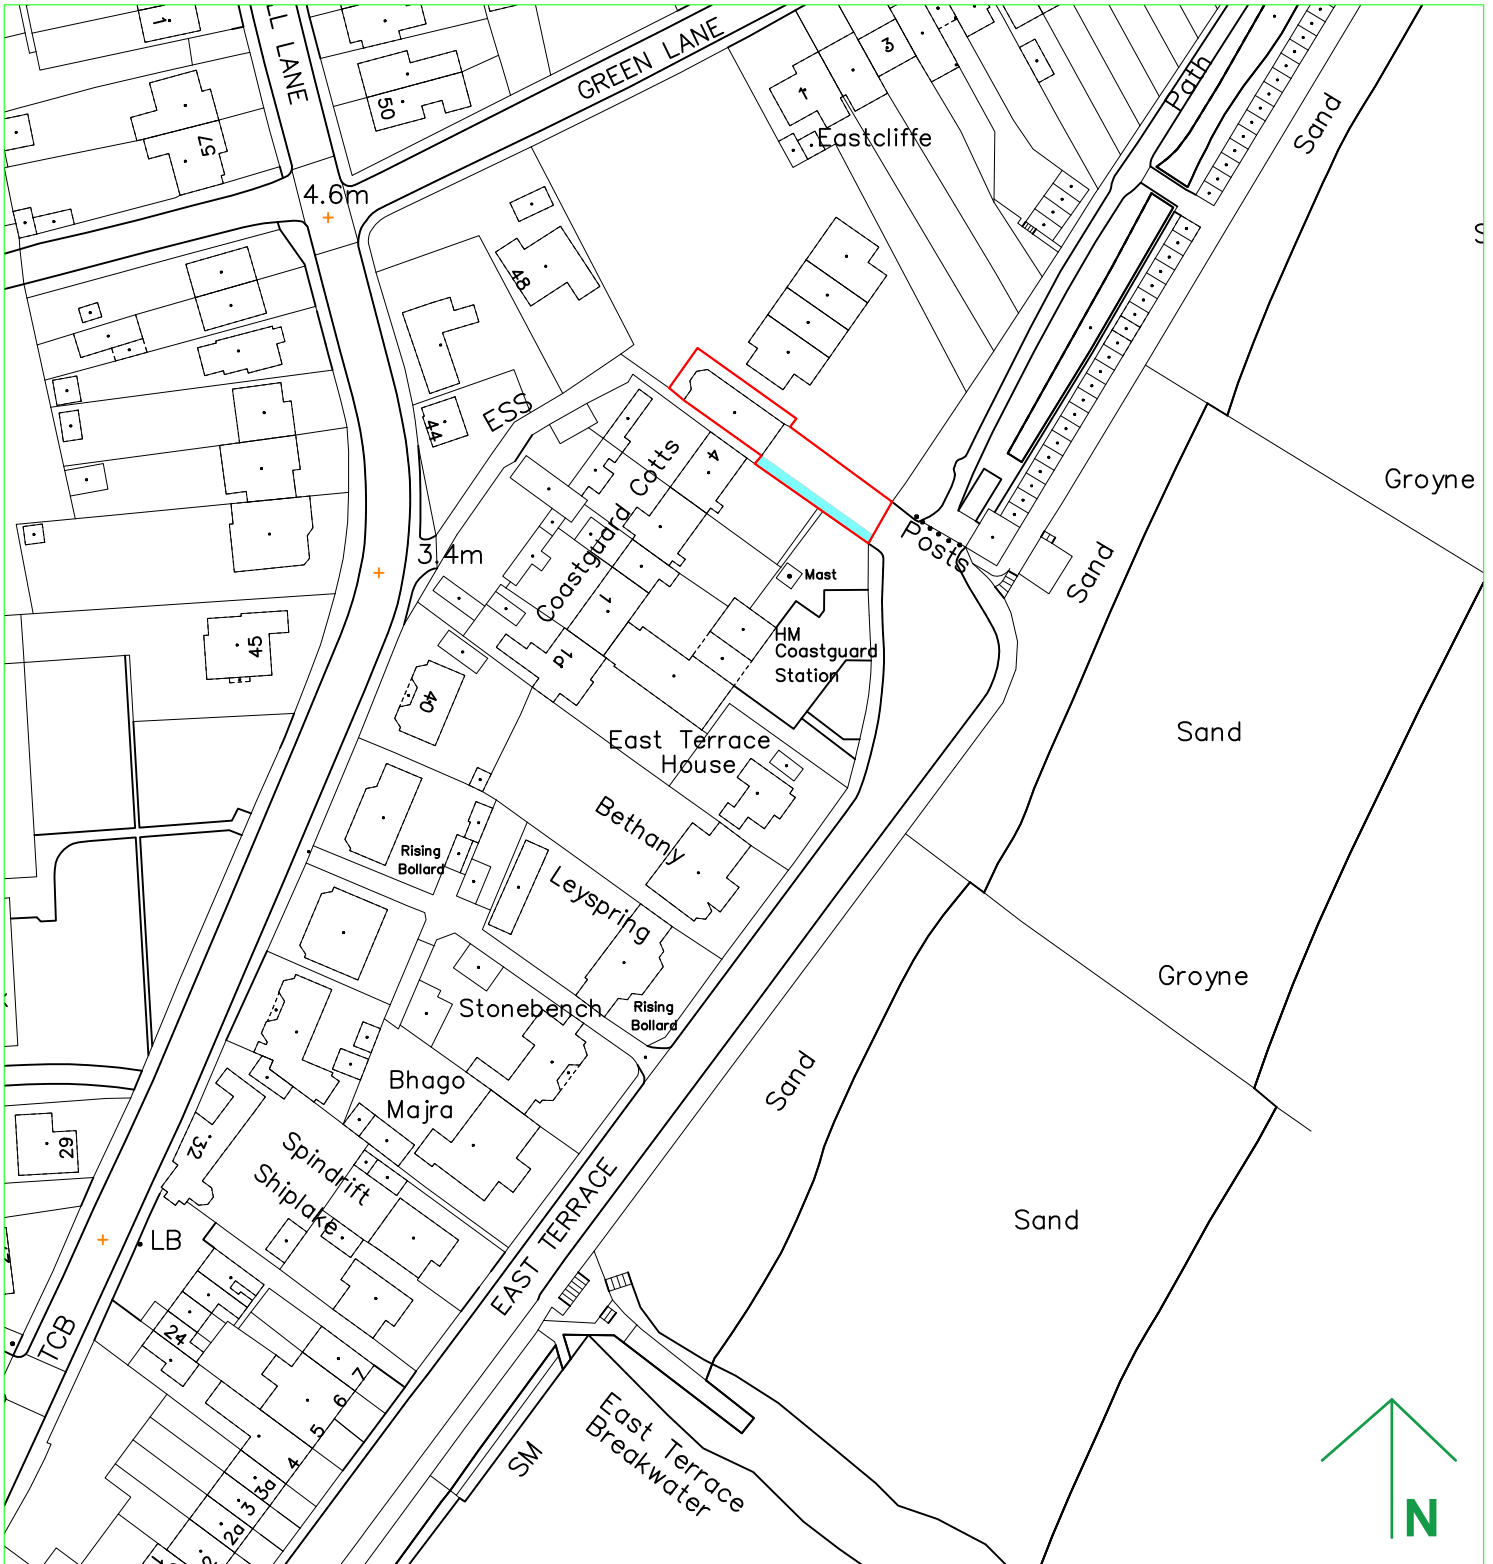

**TENDRING DISTRICT COUNCIL**

**A.WHITE BSc MRICS**  
 HEAD OF PROPERTY SERVICES  
 CORPORATE SERVICES

**Title**  
 Old Lifeboat House, East Terrace, Walton on the Naze

**Date:** 24 June 2021

**Scale:** 1:1250

**Drawn By:** J. Wilkinson

**Drawing No. & Revision**  
 1 A