


HOUSE TYPE KEY:

HEBE	VICTORIA
AMELIA	ANNA
ROSEMARY	CHARLOTTE
BARBIER	CADENZA
DAMASK	BERKELEY
DAMASK VARIATION	AMBER
OPHELIA	GRACE
HIPPED/GABLED	BRAITHEWAITE VARIATION
ALEXANDER	CONSTANCE
RUBEN	


LEGEND:

261	Plot Number.
(Red outline)	Private amenity area.
(Circle)	Private Car Parking Space.
(Circle)	Private visitor Car Parking Space.
(Circle)	Shared visitor Car Parking Space.
(Star)	Refuse Collection Points.
(Dashed line)	1800 high C/B fence fence.
(Solid line)	1800 high brick wall.
(Dashed line)	1200 high estate railings.
(Line)	Post + 3 Bar Rail.
(Green line)	Green Corridor Path

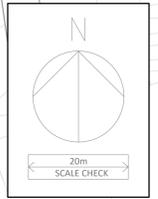

LAWFORD GREEN - PHASE 3 ACCOMMODATION SCHEDULE

HOUSE TYPE REF	BEDS	SOFT	QTY	PLOTS
HEBE	2B/3P	715	6	334, 337, 338, 339, 340, 342
RUBEN	2B/3P	762	3	335, 336, 341
AMBER	2B/4P	820	2	327, 328
GRACE	2B/4P	827	2	359, 360
CONSTANCE/CONSTANCE VAR	3B/4P	872	4	316, 317, 333, 343
BARBIER	3B/5P	1064	8	278, 279, 280, 281, 330, 331, 345, 346
DAMASK	3B/5P	1184	3	304, 344, 347
ROSEMARY	3B/5P	1186	16	267, 268, 269, 270, 271, 272, 301, 302, 311, 312, 324, 325, 348, 349, 352, 353
DAMASK VARIATION	3B/5P	1206	8	264, 291, 313, 326, 332, 354, 356, 363
AMELIA	3B/6P	1271	6	320, 321, 350, 351, 357, 358
ANNA	3B/6P	1320	6	274, 275, 293, 294, 297, 298
ALEXANDER	3B/6P	1589	2	261, 262
VICTORIA	4B/7P	1467	8	292, 295, 303, 310, 318, 319, 322, 323
OPHELIA	4B/7P	1471	5	289, 296, 299, 314, 329
CHARLOTTE	4B/7P	1623	6	256, 273, 277, 285, 286, 315
CADENZA	4B/7P	1743	5	263, 265, 283, 287, 288
BERKELEY	4B/8P	1903	8	276, 282, 284, 300, 305, 306, 308, 309
BRAITHEWAITE VAR	4B/8P	2388	2	290, 307
TOTAL		130296	100	

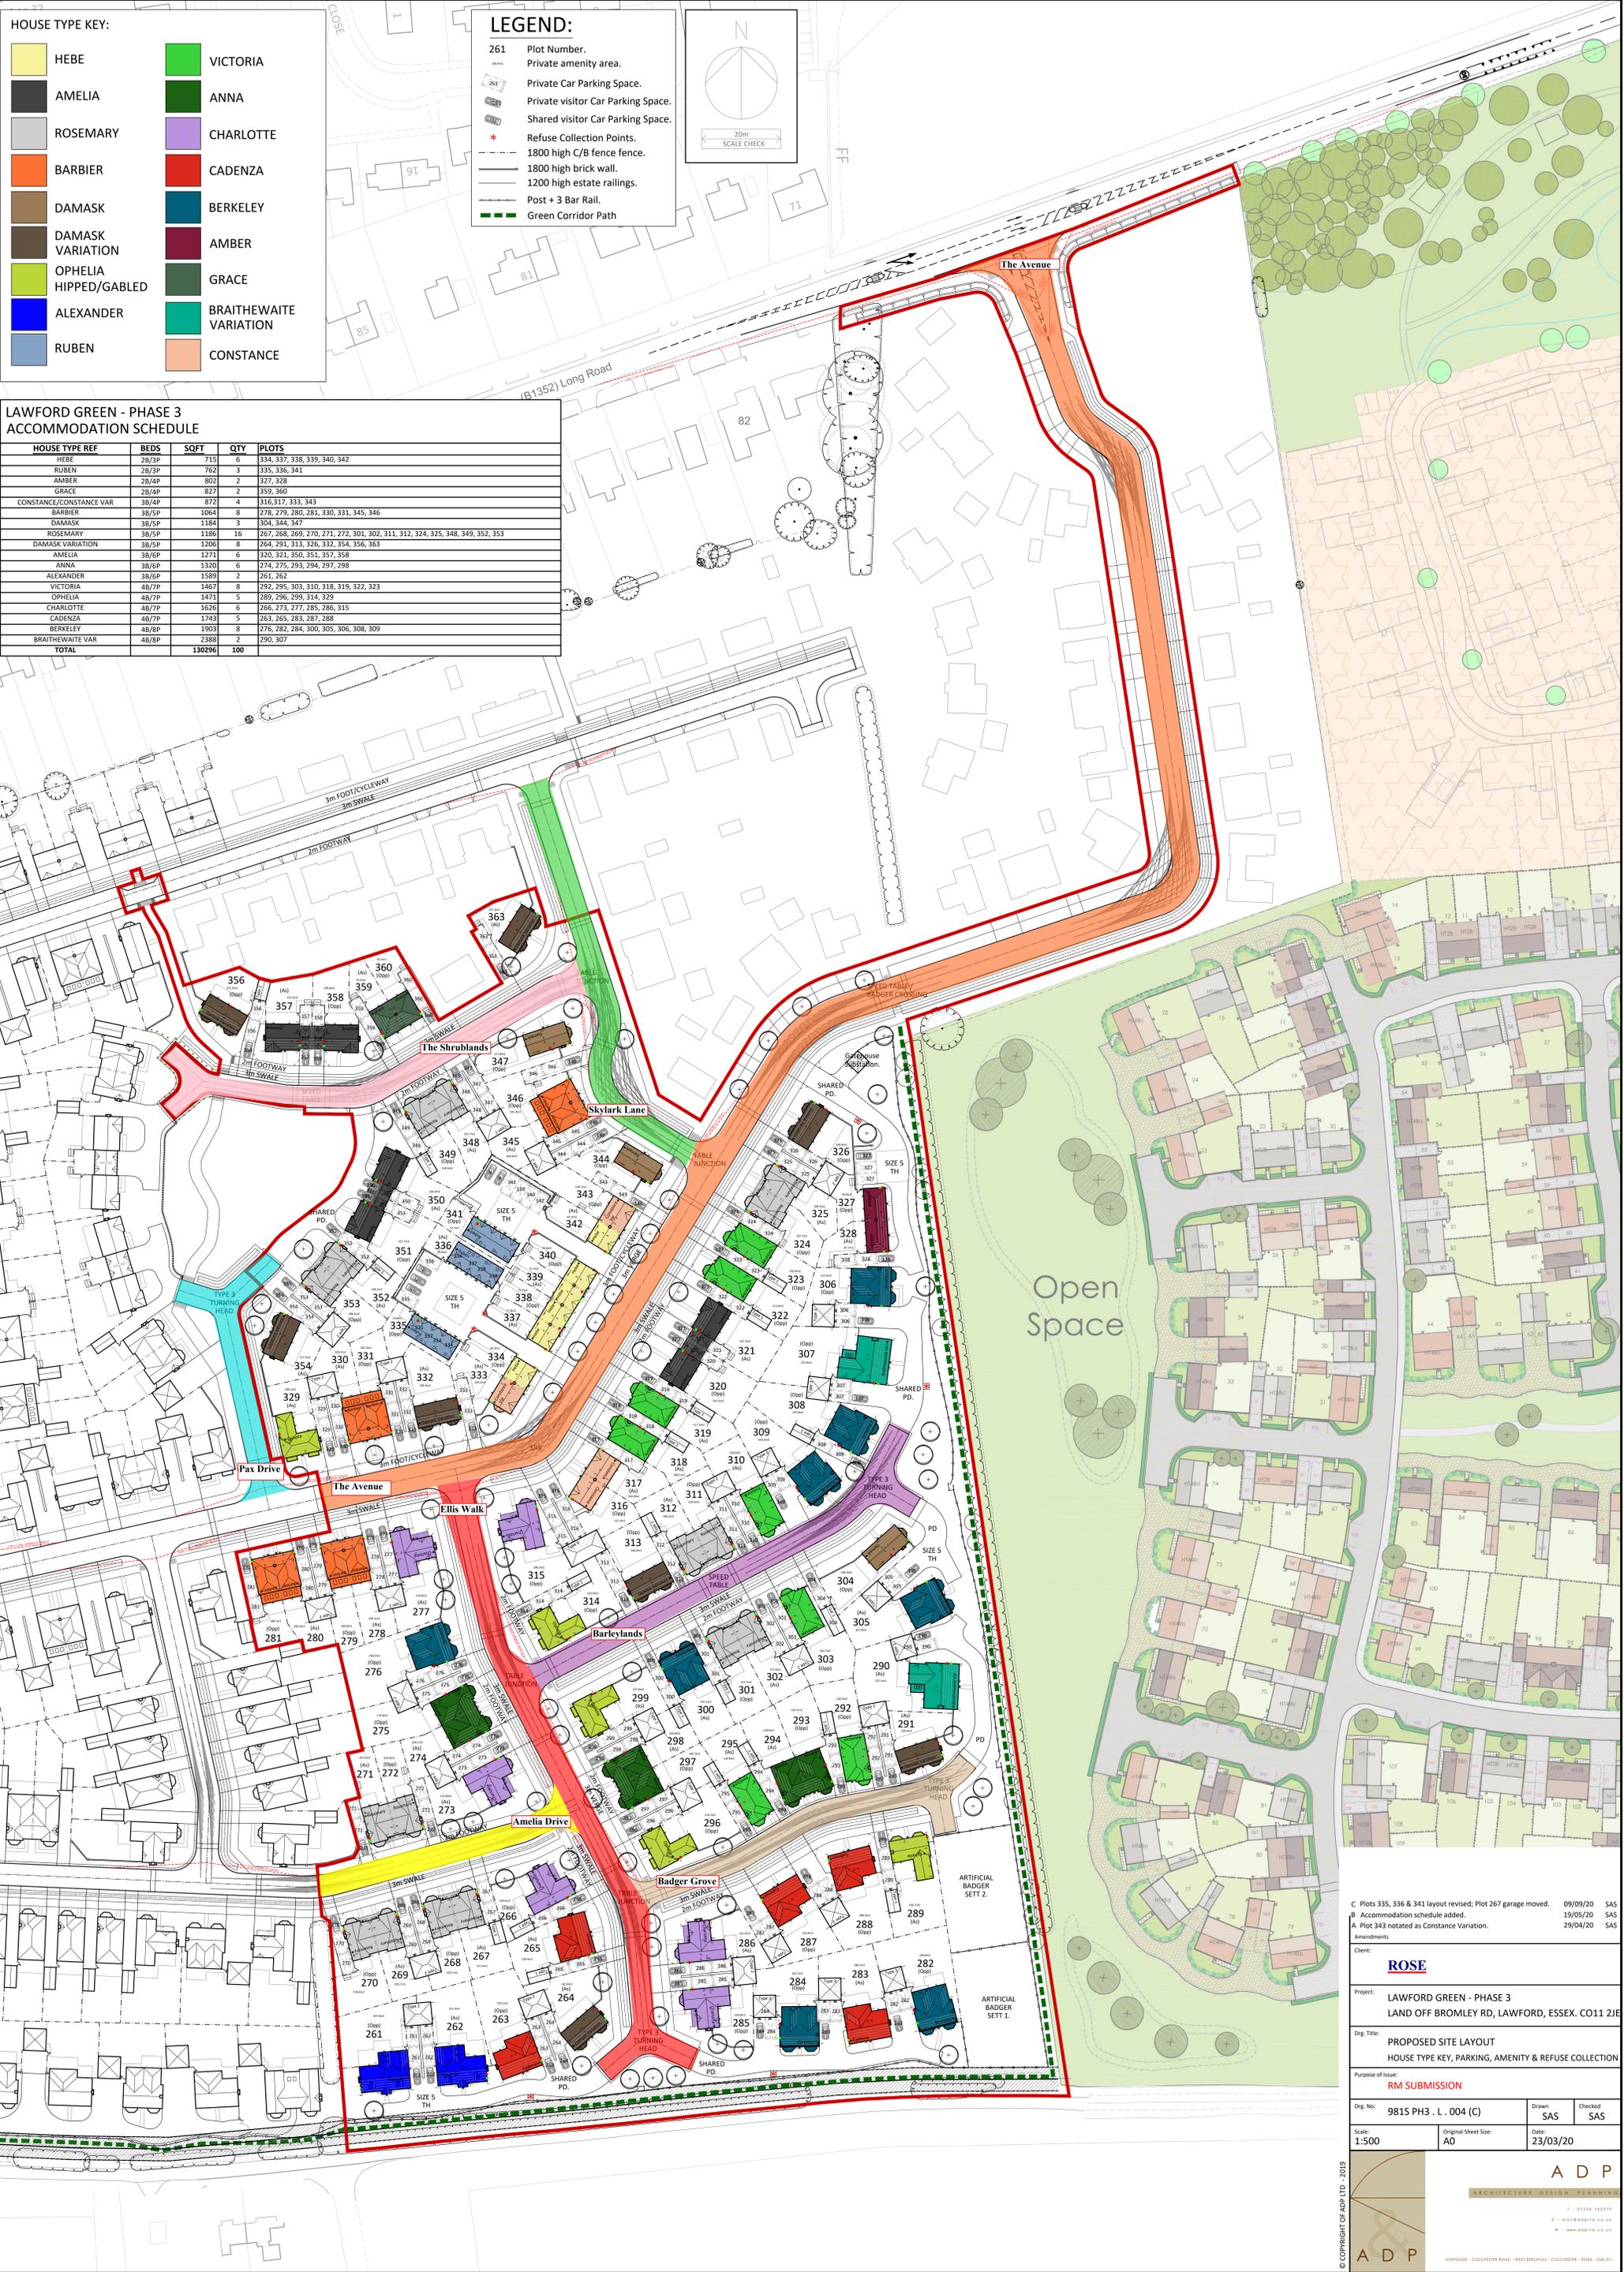

C Plots 335, 336 & 341 layout revised; Plot 267 garage moved. 09/09/20 SAS
 B Accommodation schedule added. 19/05/20 SAS
 A Plot 343 notated as Constance Variation. 29/04/20 SAS
 Amendments SAS
 Client: ROSE
 Project: LAWFORD GREEN - PHASE 3
 LAND OFF BROMLEY RD, LAWFORD, ESSEX. CO11 2JE
 Orig. Title: PROPOSED SITE LAYOUT
 HOUSE TYPE KEY, PARKING, AMENITY & REFUSE COLLECTION
 Purpose of Issue: RM SUBMISSION
 Orig. No: 981S PH3 . L. 004 (C) Drawn: SAS Checked: SAS
 Scale: 1:500 Original Sheet Size: A0 Date: 23/03/20

ADP ARCHITECTURE DESIGN PLANNING
 1 01204 24970
 6 01204 24970 01 01
 www.adp.co.uk
 ADP HOUSE - COLCHESTER ROAD - WEST BROMWICH - COLCHESTER - ESSEX - CO1 1JL

© COPYRIGHT OF ADP LTD. 2019