


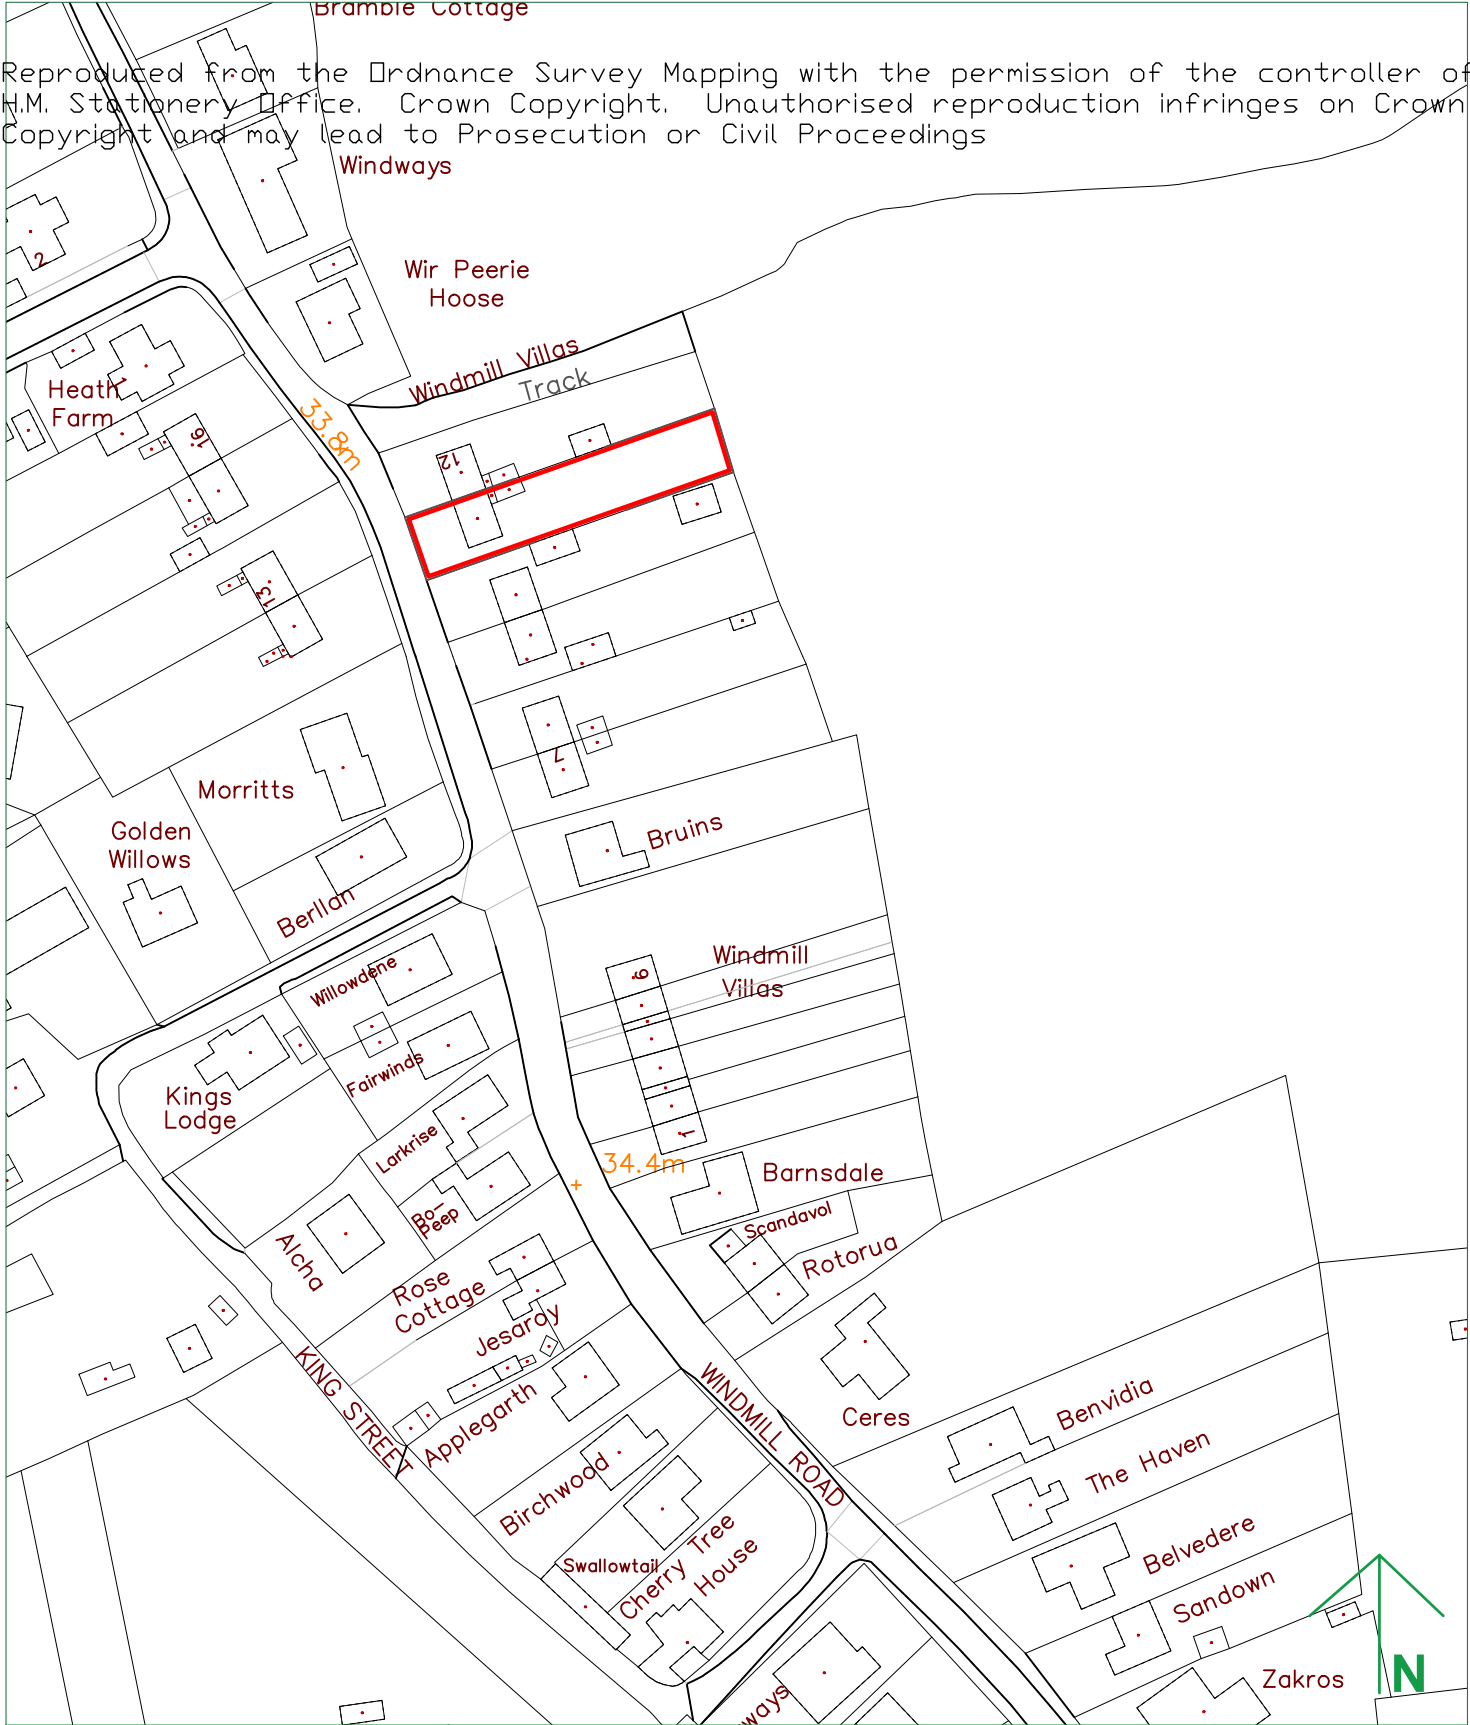

Reproduced from the Ordnance Survey Mapping with the permission of the controller of H.M. Stationery Office. Crown Copyright. Unauthorised reproduction infringes on Crown Copyright and may lead to Prosecution or Civil Proceedings

TENDRING DISTRICT COUNCIL A.WHITE BSc MRICS ASSISTANT DIRECTOR BUILDING AND PUBLIC REALM	Title 11 Windmill Road Bradfield Date: 05 January 2024	Scale: 1:1250 Drawn By: A White Drawing No. & Revision 1A
--	--	--