


Reproduced from the Ordnance Survey Mapping with the permission of the controller of H.M. Stationery Office. Crown Copyright. Unauthorised reproduction infringes on Crown Copyright and may lead to Prosecution or Civil Proceedings
 TENDRING DISTRICT COUNCIL LICENCE No. 100186842005

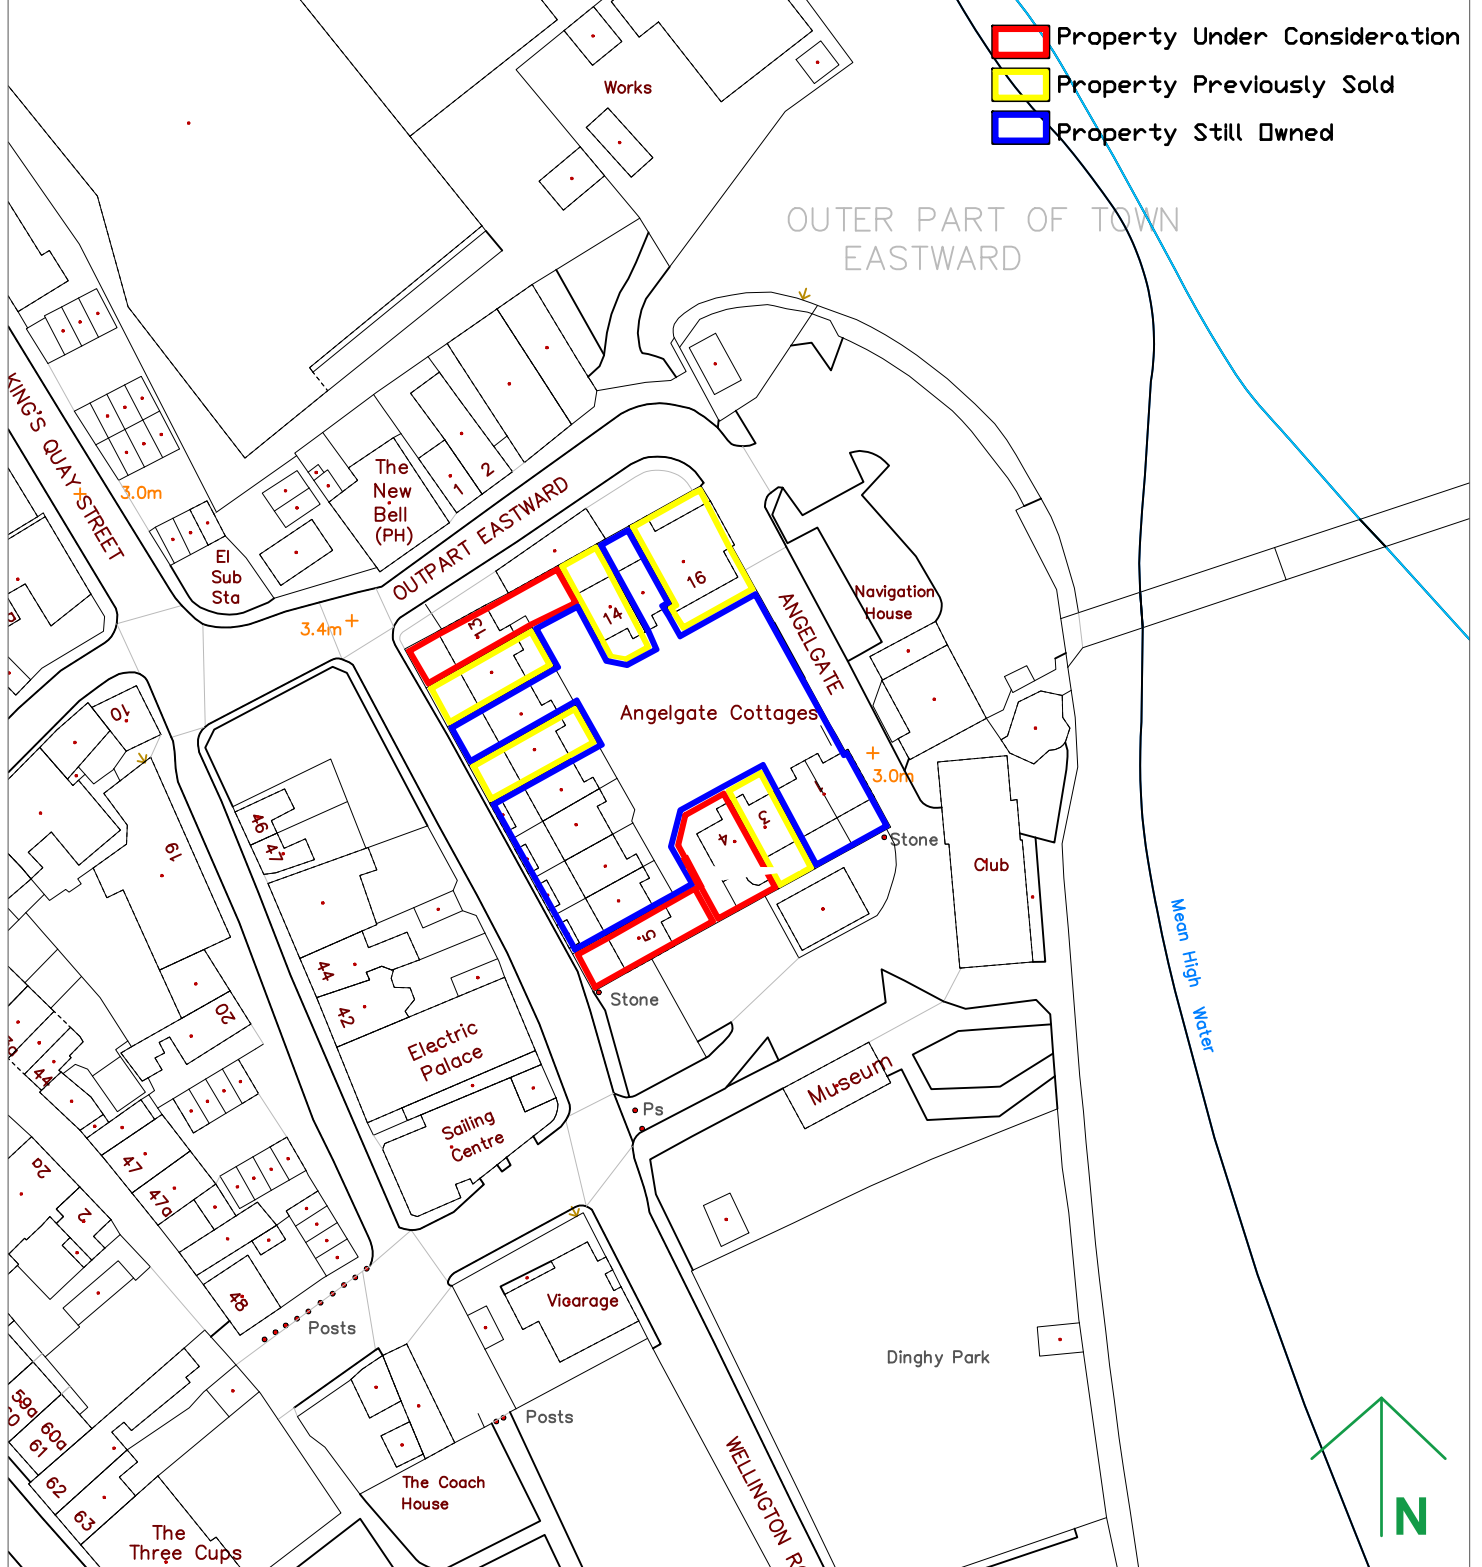

TENDRING DISTRICT COUNCIL

A.WHITE BSc MRICS
 ASSISTANT DIRECTOR
 BUILDING AND PUBLIC REALM

Title 4, 5 and 13 Angelgate Harwich

Date: 20 June 2024

Scale: 1:1000

Drawn By: A White

Drawing No. & Revision
 1