


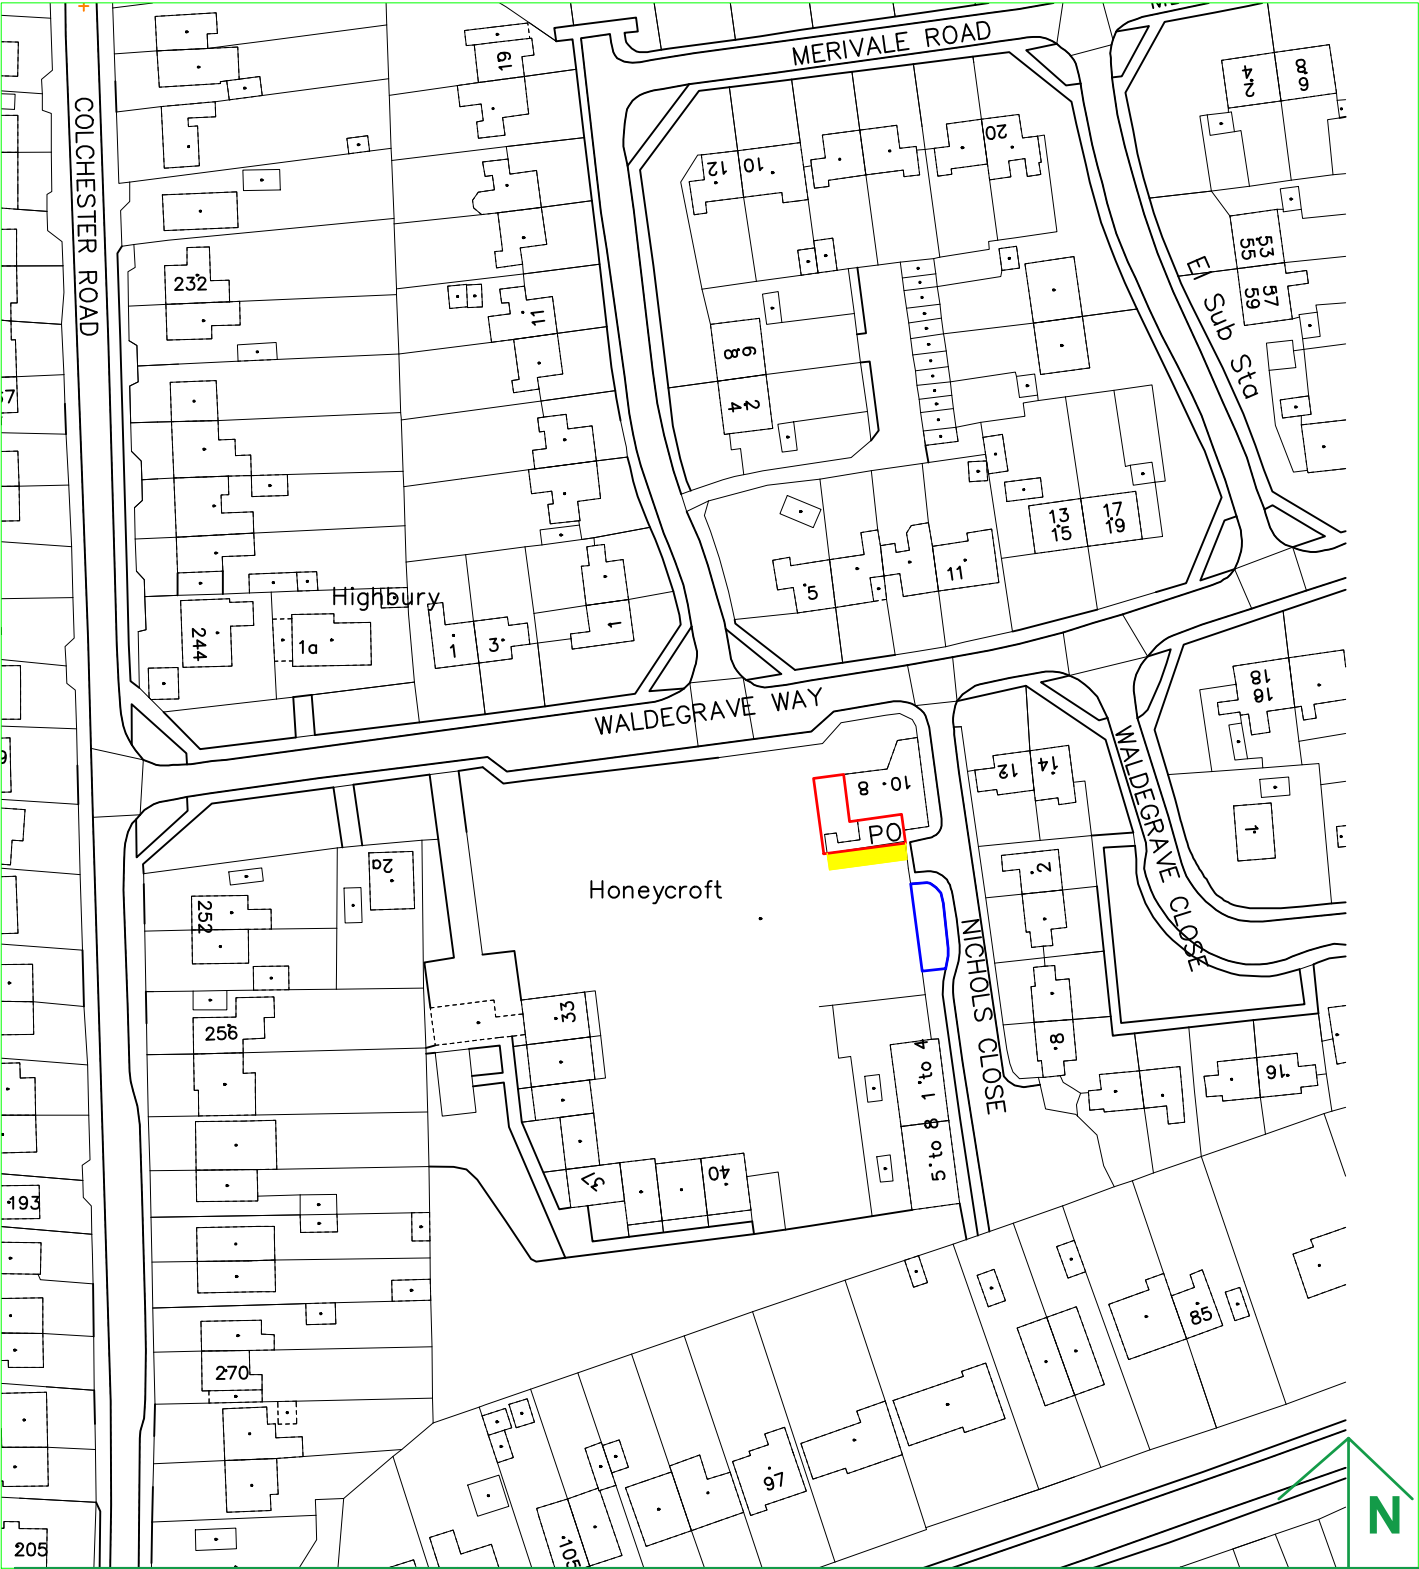

TENDRING DISTRICT COUNCIL A.WHITE BSc MRICS ASSISTANT DIRECTOR BUILDING & PUBLIC REALM	Title Land At Honeycroft, Waldegrave Way and Nichols Close, Lawford Date: 14 May 2024	Scale: 1:1250 Drawn By: J Wilkinson Drawing No. Revision 1 A
---	---	--