
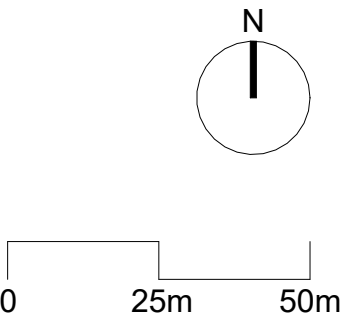
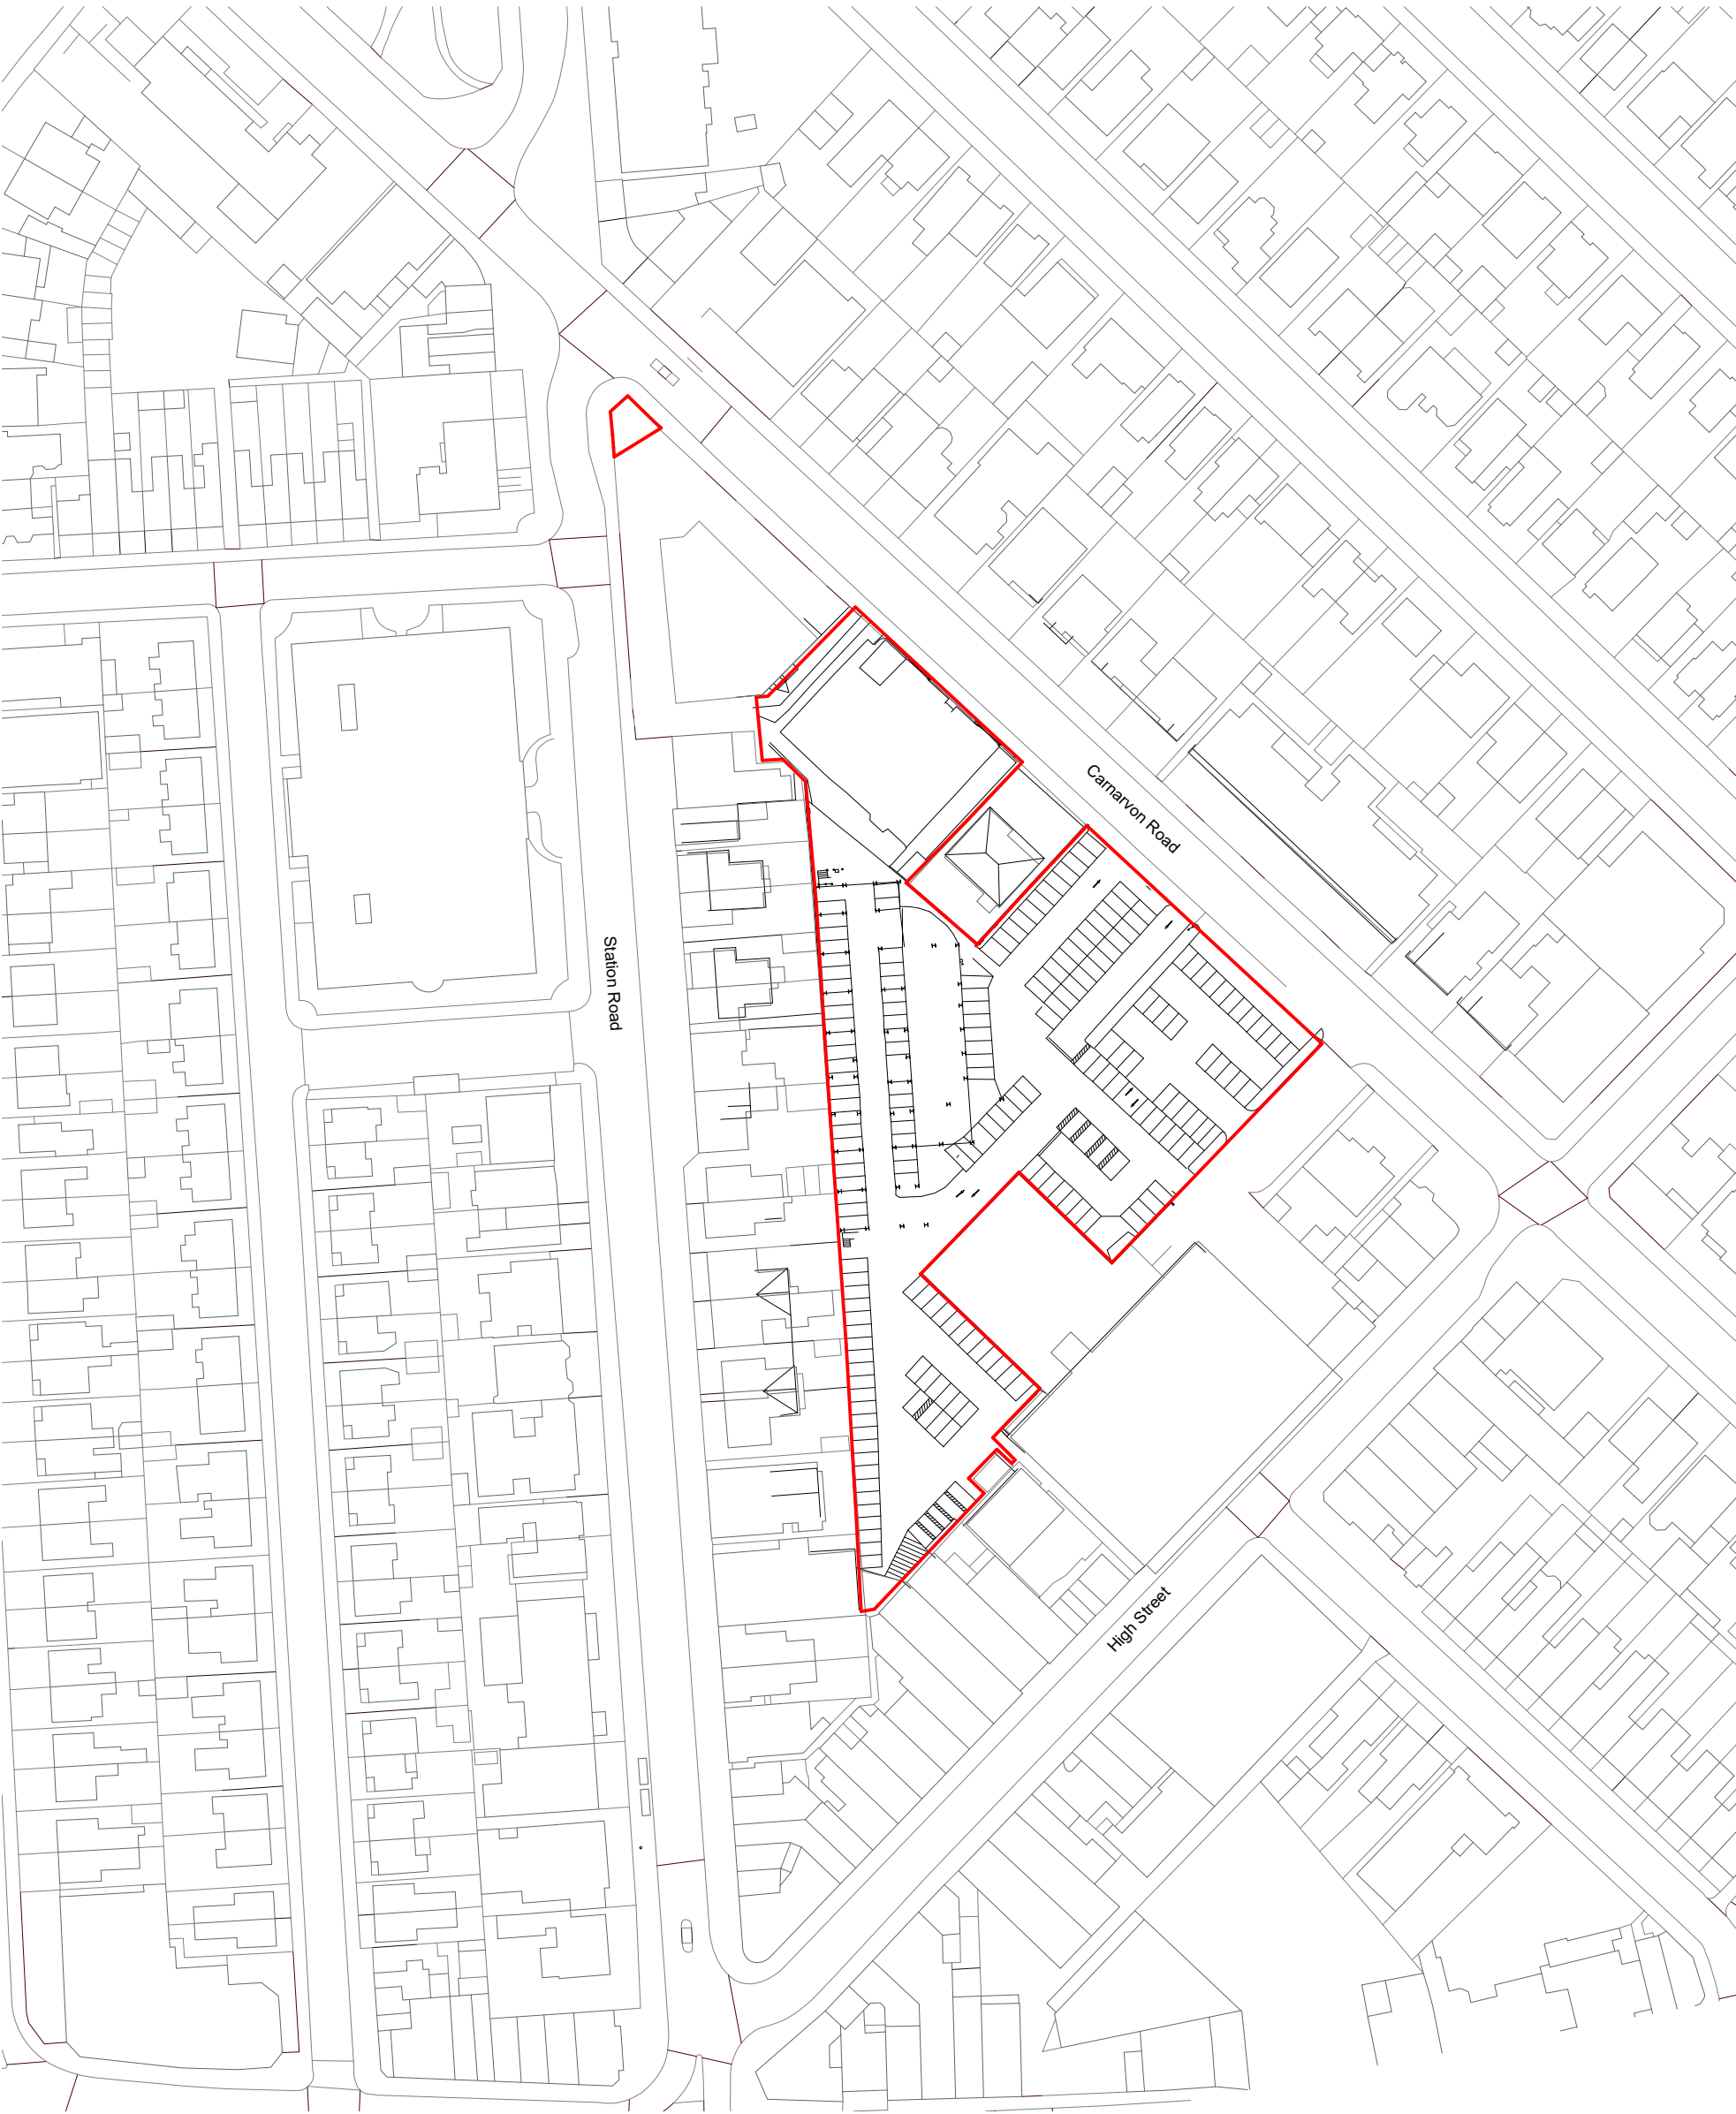


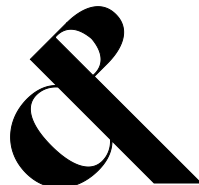

ALL DIMENSIONS MUST BE CHECKED ON SITE. DO NOT
SCALE FROM THIS DRAWING.
© CONRAN AND PARTNERS LIMITED

NOTES

REV	DATE	REVISION DETAILS
P1	11.10.24	Planning draft issue
P2	25.10.24	Draft planning issue set - stage 2
P3	04.12.24	Updated Draft planning issue set - Stage 2
P4	18.12.24	Planning issue set

CLIENT	
Tendring Distric Council	
PROJECT	
Carnarvon Terrace	
DRAWING TITLE	
Site Location Plan	
DRAWING NUMBER	
9613-CPL-ZZ-ZZ-DR-A-08000	
PROJECT NUMBER	DATE
9613	02.10.24
REVISION	STATUS
P4	S2
PURPOSE OF ISSUE	SCALE @ A1
For Information	1 : 1250

CONRAN AND
PARTNERS

LONDON
+44 (0)20 7403 8899

HONG KONG
+(852) 2895 6880

CP@CONRANANDPARTNERS.COM
CONRANANDPARTNERS.COM

Registered in England no 2354408
Registered in Hong Kong no 68113350