


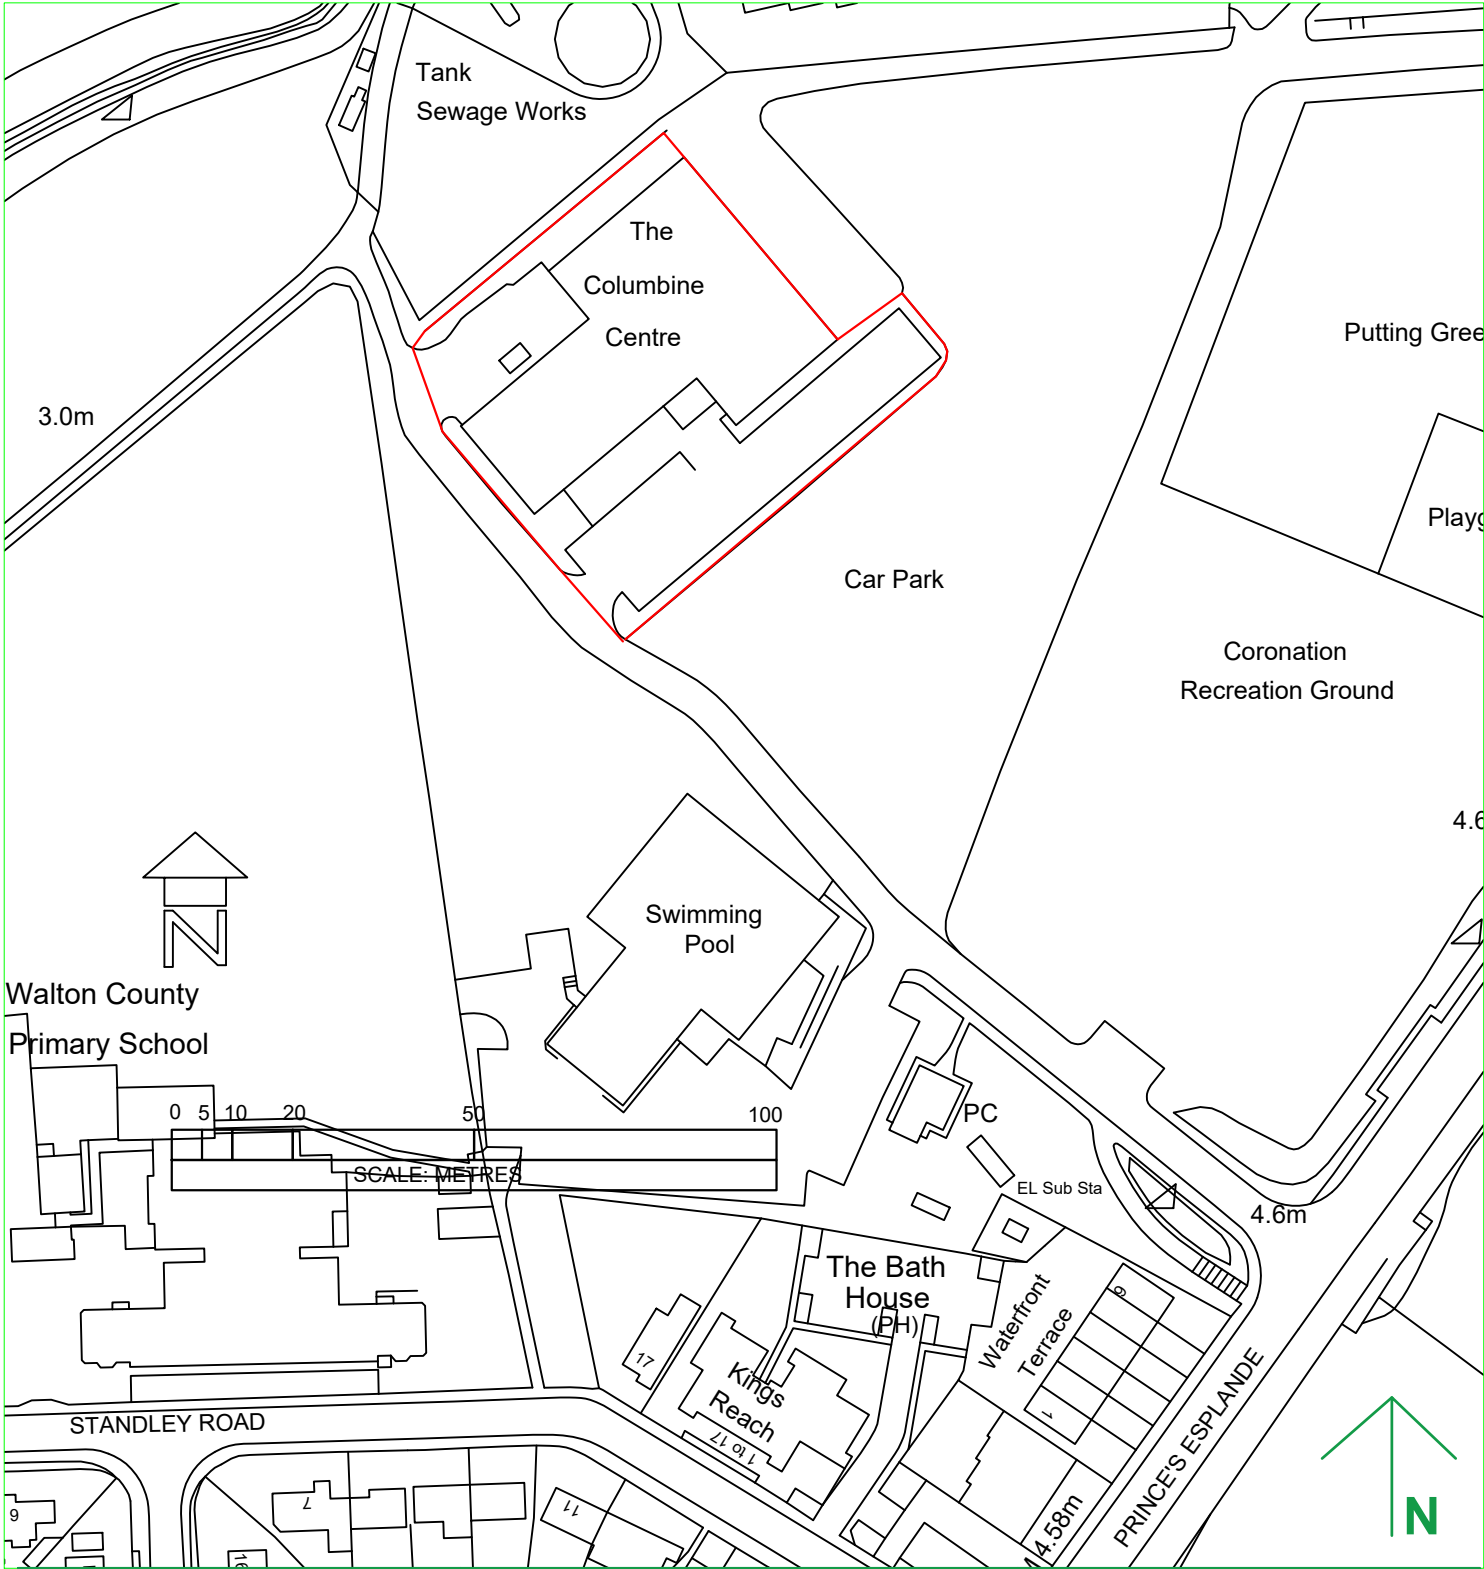

TENDRING DISTRICT COUNCIL A.WHITE BSc MRICS HEAD OF PROPERTY SERVICES CORPORATE SERVICES	Title Appendix A - Columbine Centre, Bathhouse, Walton Date: 15.8.2025	Scale: 1:1250 Drawn By: J. Wilkinson Drawing No. & Revision 1 A
---	--	---