


Reproduced from the Ordnance Survey Mapping with the permission of the controller of H.M. Stationery Office. Crown Copyright. Unauthorised reproduction infringes on Crown Copyright and may lead to Prosecution or Civil Proceedings
TENDRING DISTRICT COUNCIL LICENCE No. 100186842005

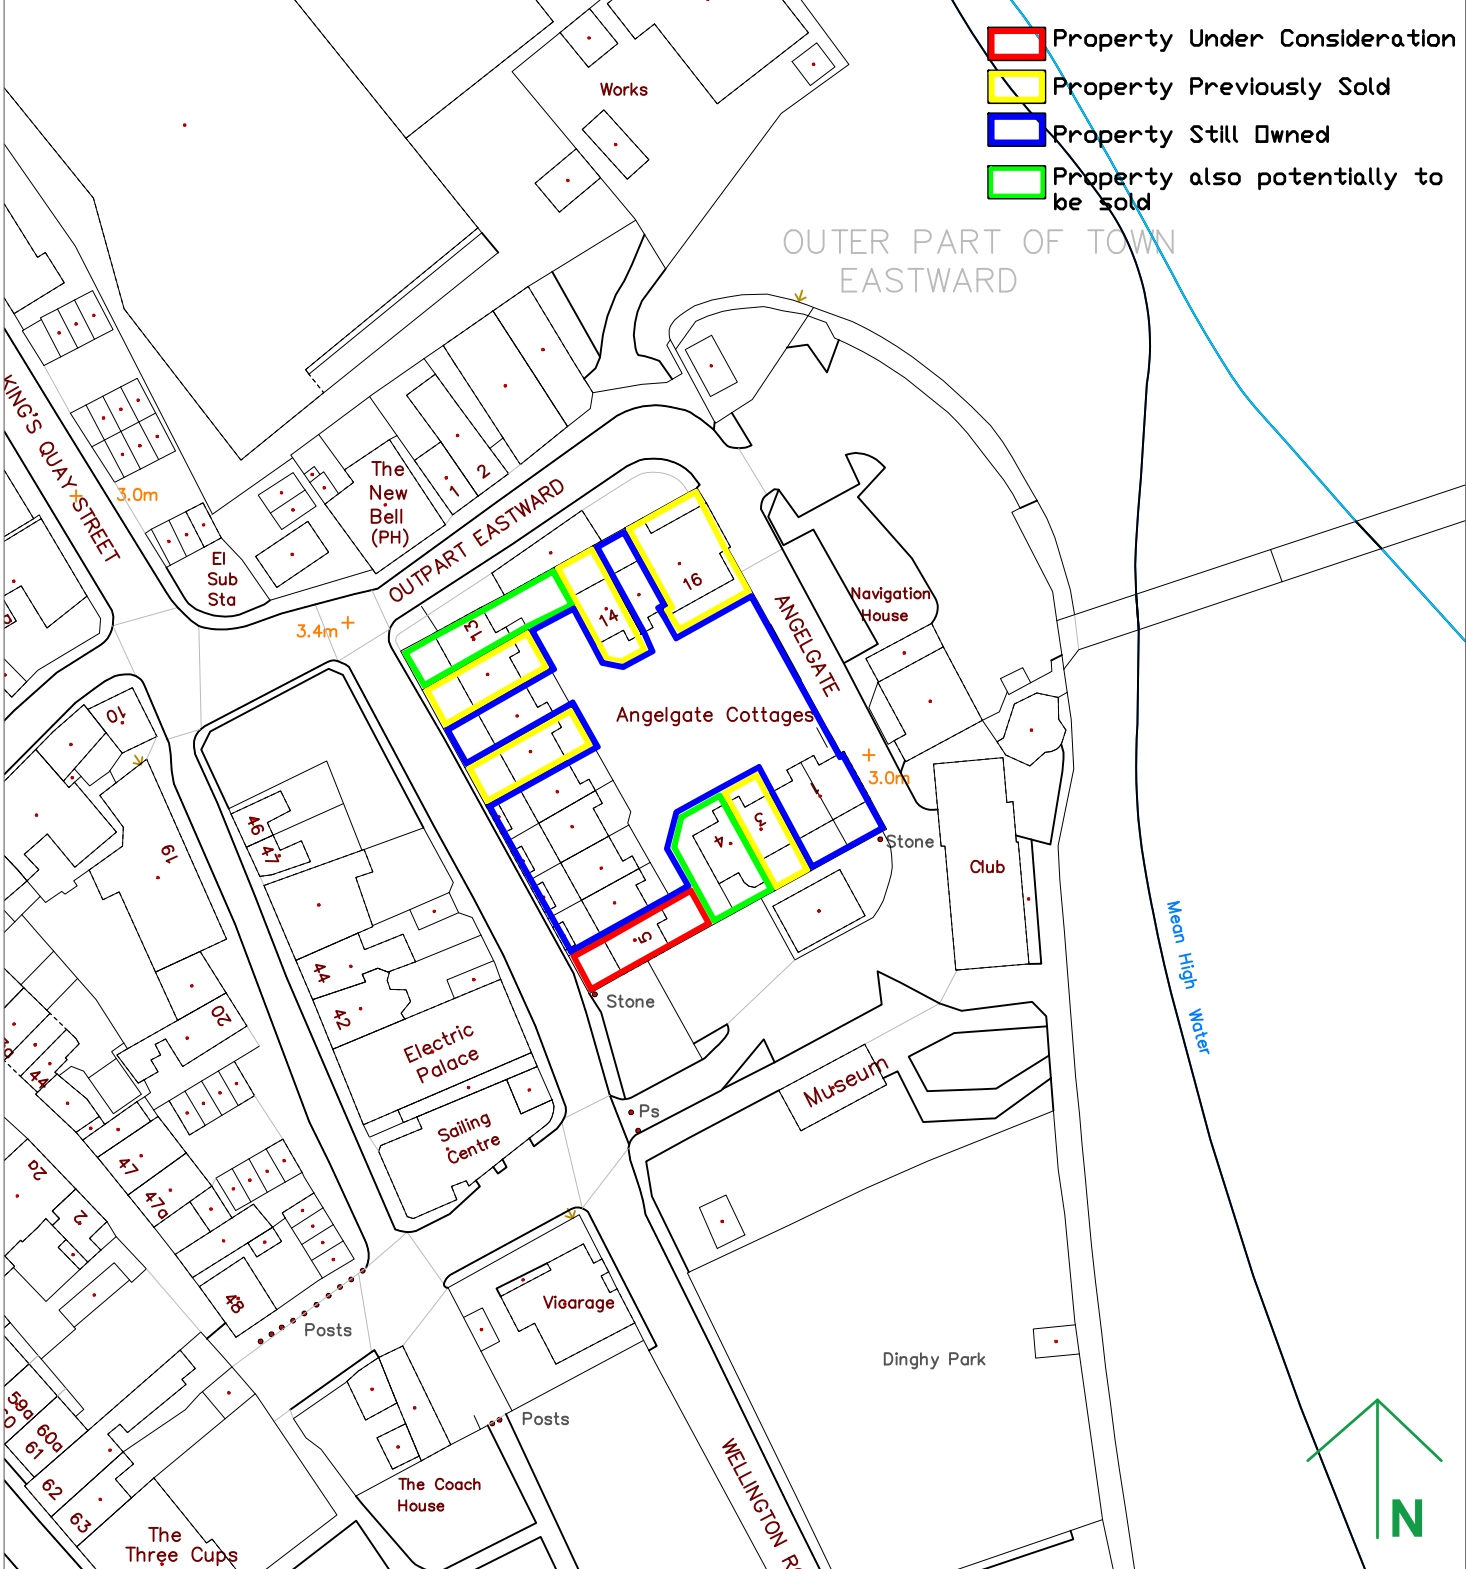

TENDRING DISTRICT COUNCIL A.WHITE BSc MRICS ASSISTANT DIRECTOR BUILDING AND PUBLIC REALM	Title 5 Angelgate Harwich Date: 10 October 2025	Scale: 1:1000 Drawn By: J Wilkinson Drawing No. & Revision 1
---	---	--