


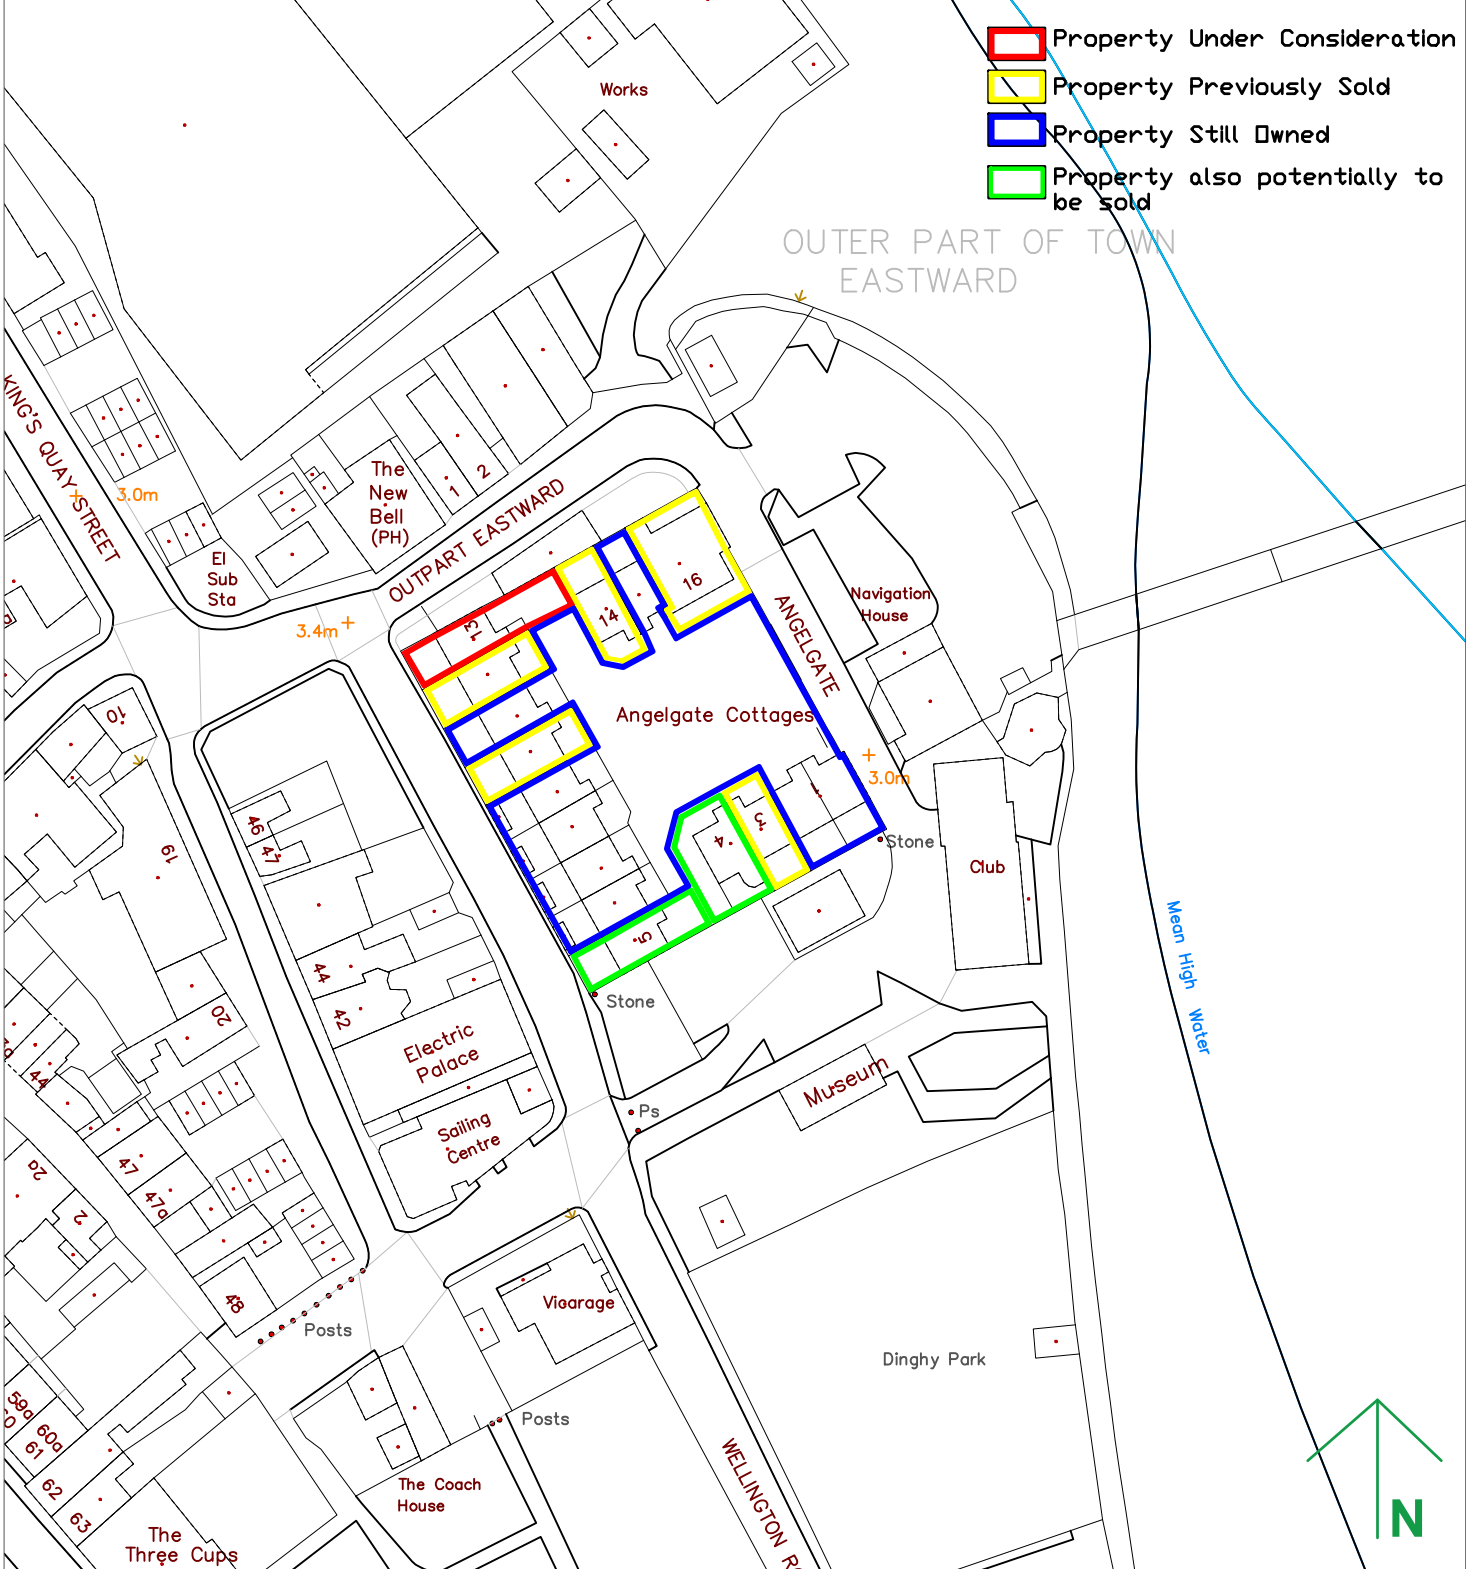

TENDRING DISTRICT COUNCIL A.WHITE BSc MRICS ASSISTANT DIRECTOR BUILDING AND PUBLIC REALM	Title 13 Angelgate Harwich Date: 10 October 2025	Scale: 1:1000 Drawn By: J Wilkinson Drawing No. & Revision 1
---	--	--