


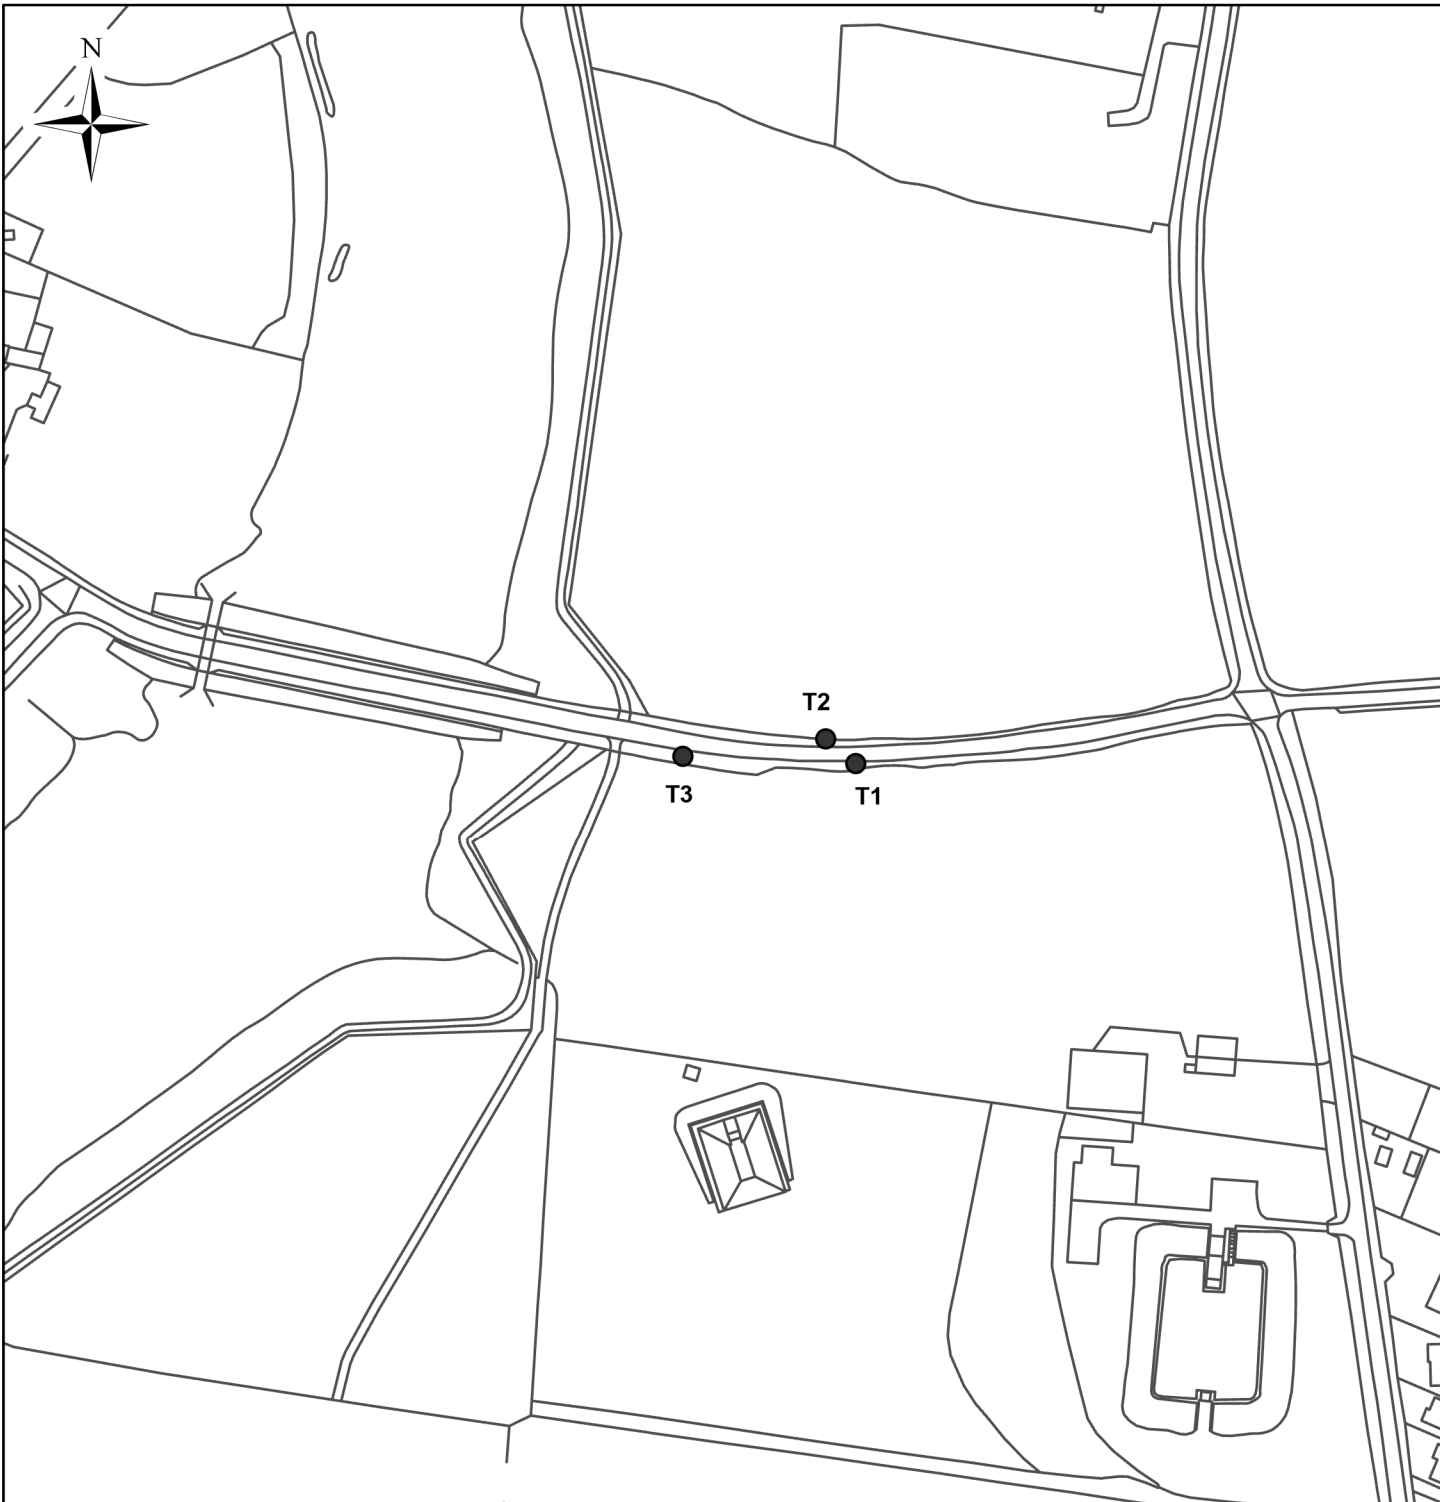

Tendring District Council, Town Hall
Station Road, Clacton-on-Sea,
Essex CO15 1SE

Tree Preservation Order 26/00002

Section: 201

Location:
Land East of Causeway,
Wick Lane,
Ardleigh

Description:-
T1 Holly
T2-3 Oak

Date: 4th February 2026

Scale: 1:2500