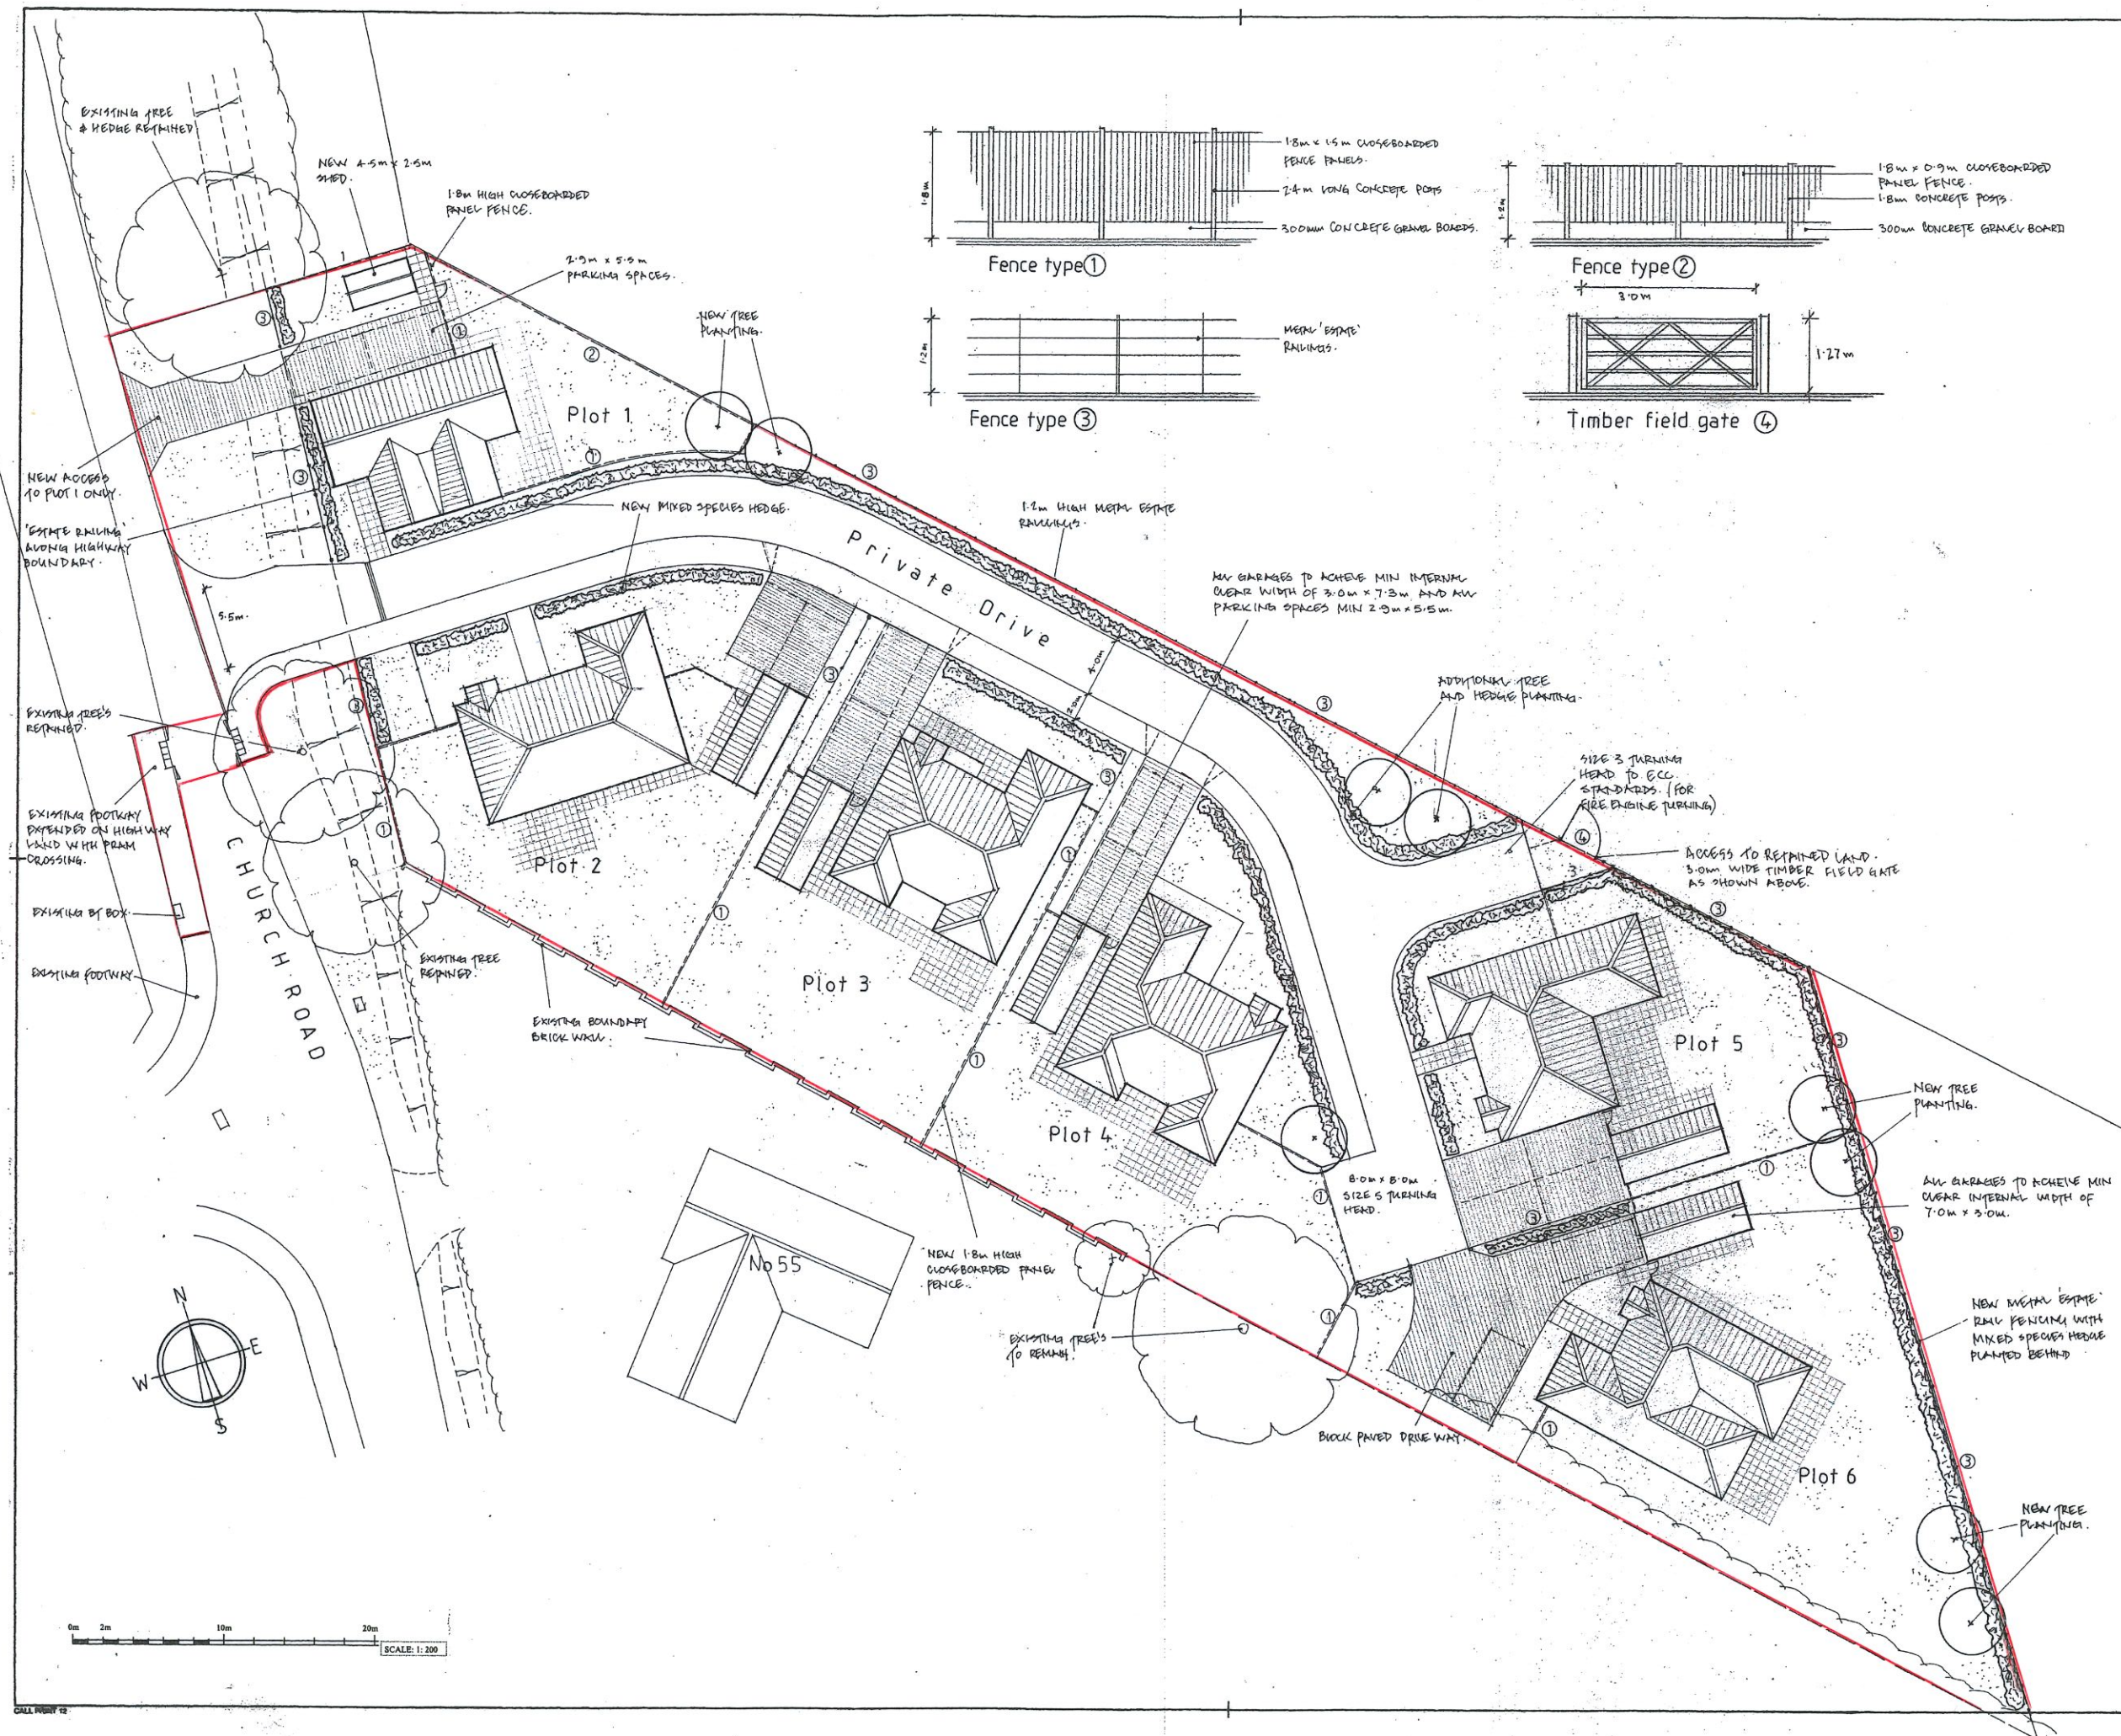


NOTES:
All dimensions must be checked on site and not scaled from this drawing.

HEDGE SPECIFICATION

50% HAWTHORN (CRATAEGUS MONOGYNA)
10% HAZEL (CORYLUS AVELLANA)
10% SPINDLE (EUONYMUS EUROPAEUS)
10% DOG ROSE (ROSA CANINA)
10% DOG WOOD (CORNUS STOMINATA)
5% BLACKTHORN (PRUNUS SPINOSA)
5% HOLLY (ILEX AQUIFOLIUM)
DOUBLE STAGGERED ROWS OF 5 PLANTS PER LINEAR METER.

Rev	Date	Revisions
C	27/1/24	SEALING DATE ADJUSTED & FIELD GATE TOTAL LAYOUT
B	26/1/24	FORMING ADJUSTED
A	21/1/24	Plot 2 LAYOUT ADJUSTED

© copyright

Client
Mr A. Massink

Job Title
Proposed development
Church Road
Elmstead

Drawing Title
Proposed site layout

Scale
1:200

Date
July 24

Drawn by
MAS/761/1

Rev.
C