


Reproduced from the Ordnance Survey Mapping with the permission of the Controller of H.M. Stationery Office. Crown Copyright. Unauthorised reproduction infringes on Crown Copyright and may lead to Prosecution or Civil Proceedings
 TENDRINGDISTRICTCOUNCIL LICENCE No 10018684 2005

KEY:



SITE FOR DISPOSAL

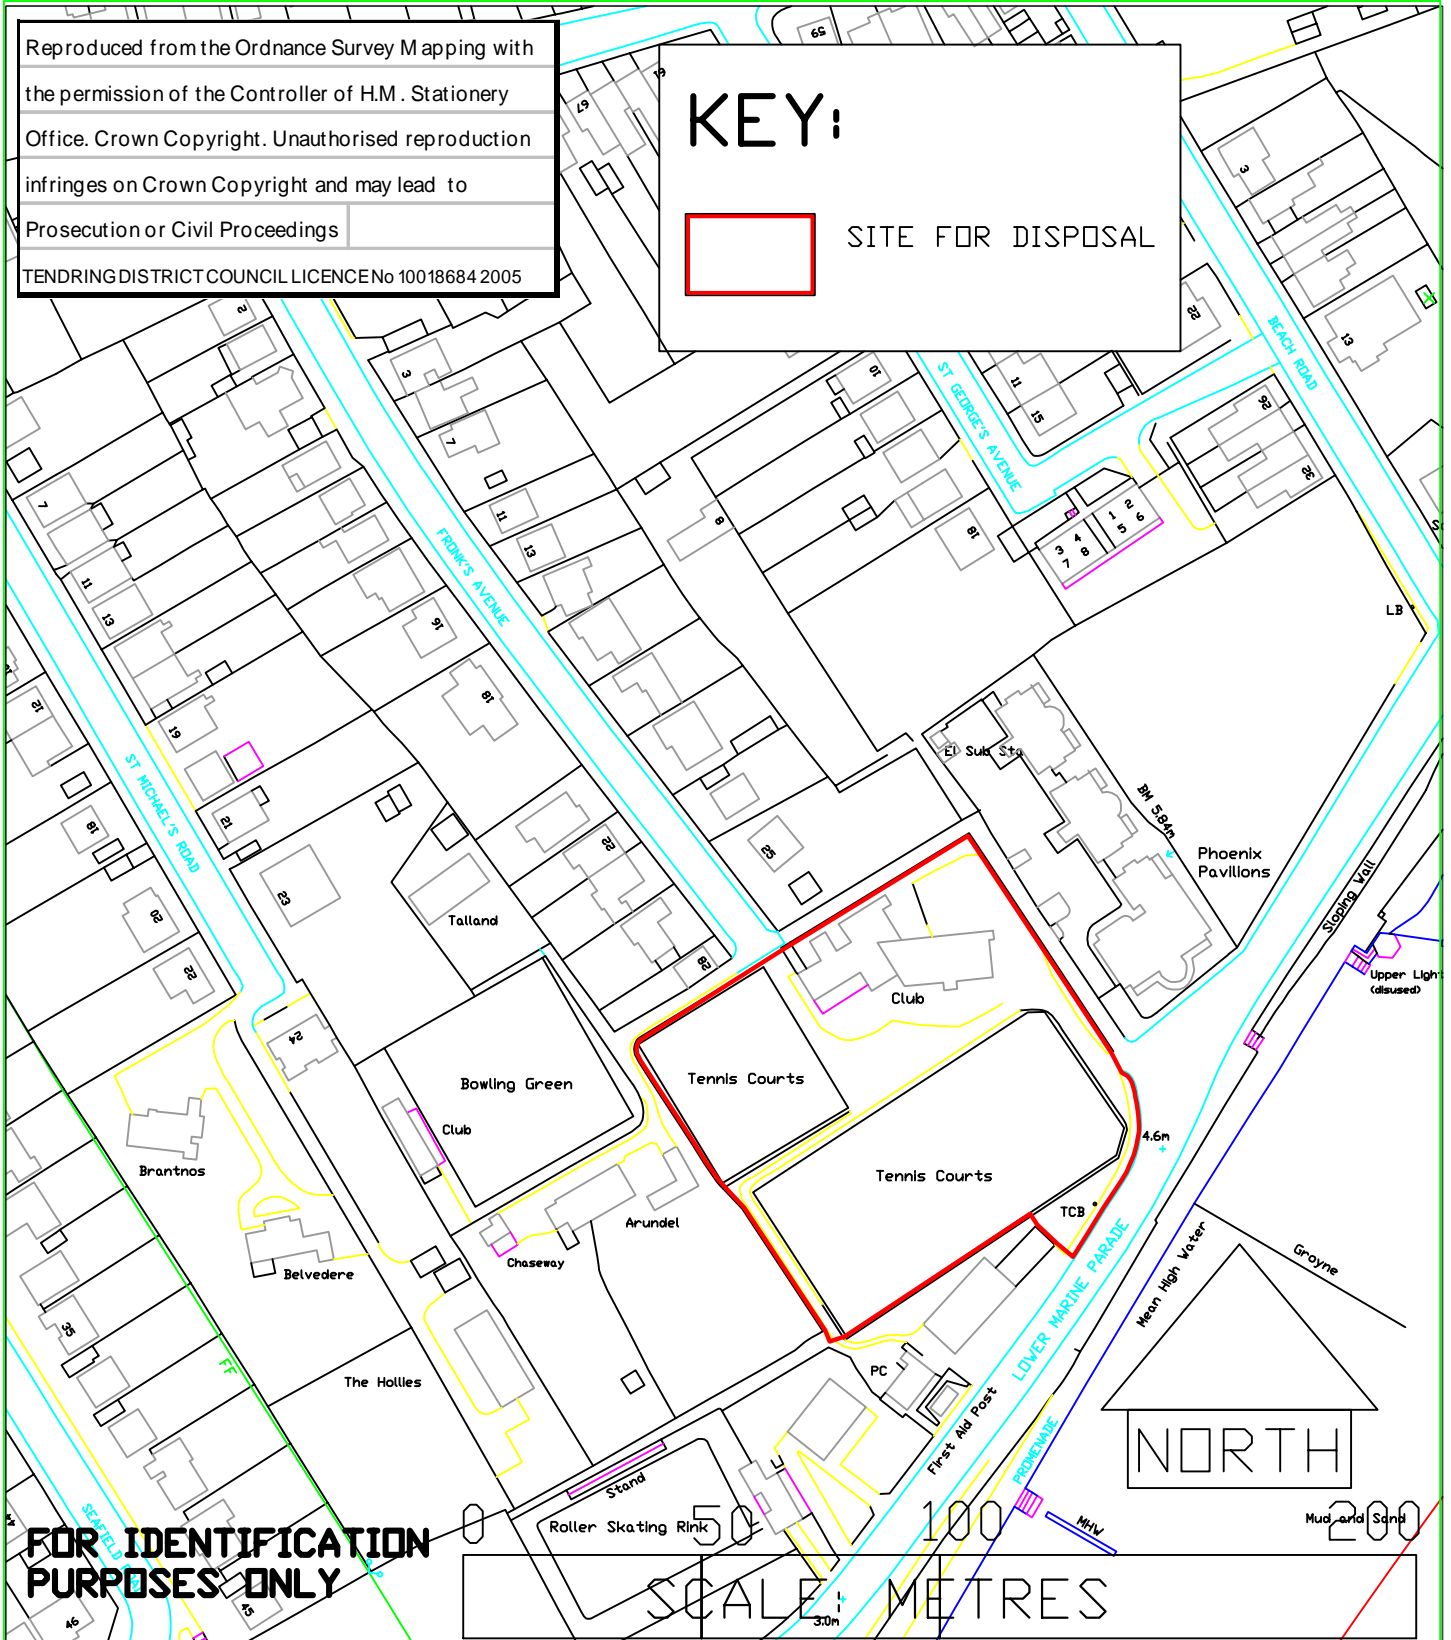

FOR IDENTIFICATION PURPOSES ONLY

SCALE: METRES

Rev E ARW 22 NOV 10 Key revised. Separate shading of buildings removed
 Rev D ARW 13 SEPT 10 Key added. Approx Position of Phoenix Pavilion Added
 Rev C ARW 21 JUN 10 HOS Name revised. Scale bar and North point added
 layers and colours revised. Additional area added.
 Rev B AW 10 Nov 05; HOS Name revised.
 Rev A AW 26 Sept 05; Drawing renamed, hatching revised.

TENDRING DISTRICT COUNCIL

M. KNAPPETT
 BA(hons). DMS.
 HEAD OF CORPORATE PERFORMANCE

title: CLUB PREMISES OFF LOWER MARINE PARADE DOVERCOURT

drawing: LOCATION PLAN

scale: 1:1250

drawn by: AR WHITE

date: 29 APR 05

drwg.No.	revision
1	E