
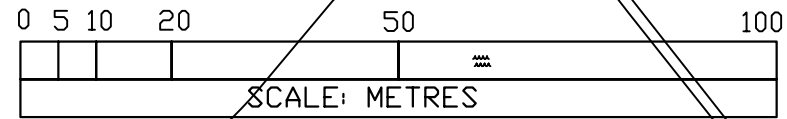


Reproduced from the Ordnance Survey Mapping with the permission of the Controller of H.M. Stationery Office. Crown Copyright. Unauthorised reproduction infringes on Crown Copyright and may lead to Prosecution or Civil Proceedings

TENDRINGDISTRICTCOUNCILLICENNo 10018684 2005

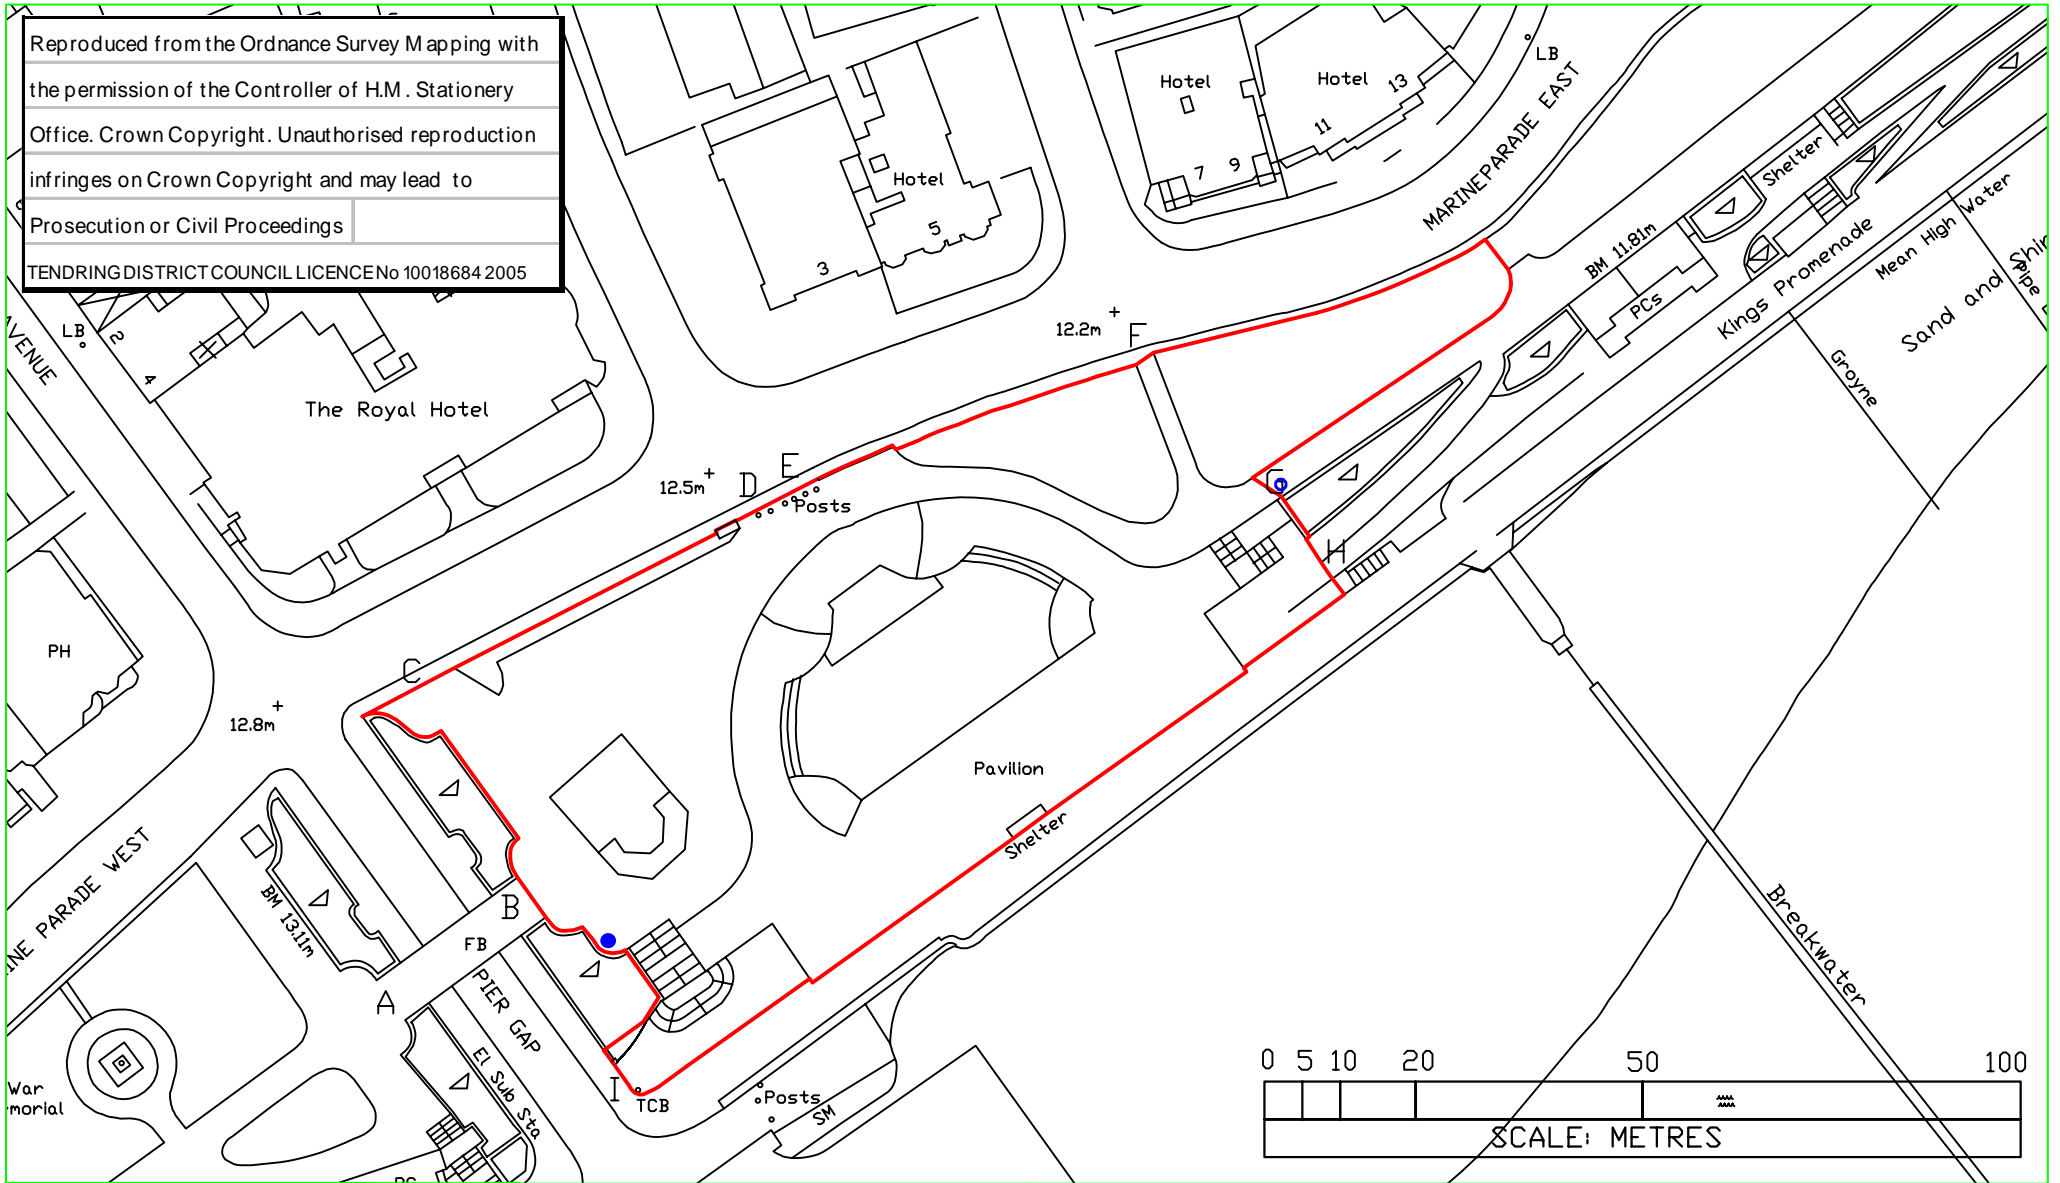

TENDRING DISTRICT COUNCIL

M. KNAPPETT
BA(hons). DMS. MCIH.
HEAD OF CORPORATE PERFORMANCE

title: Clacton Pavilion

drawing:
Lease Plan

scale: 1:1000

drawn by: A White

date: 08 April 2008

drwg.No.	revision
1	E

revisions:
 Rev A. 12 May 08 ARW. Public access letter points added.
 Rev B. 12 May 08 ARW. Points H and I relocated.
 Rev C. 11 June 08 ARW. Point E relocated.
 Rev D. 31 July 08 ARW. Demise extended adjacent point I.
 Rev E. 15 Oct 08 ARW. Title layout and extent reduced.