



ELEVATION A-A

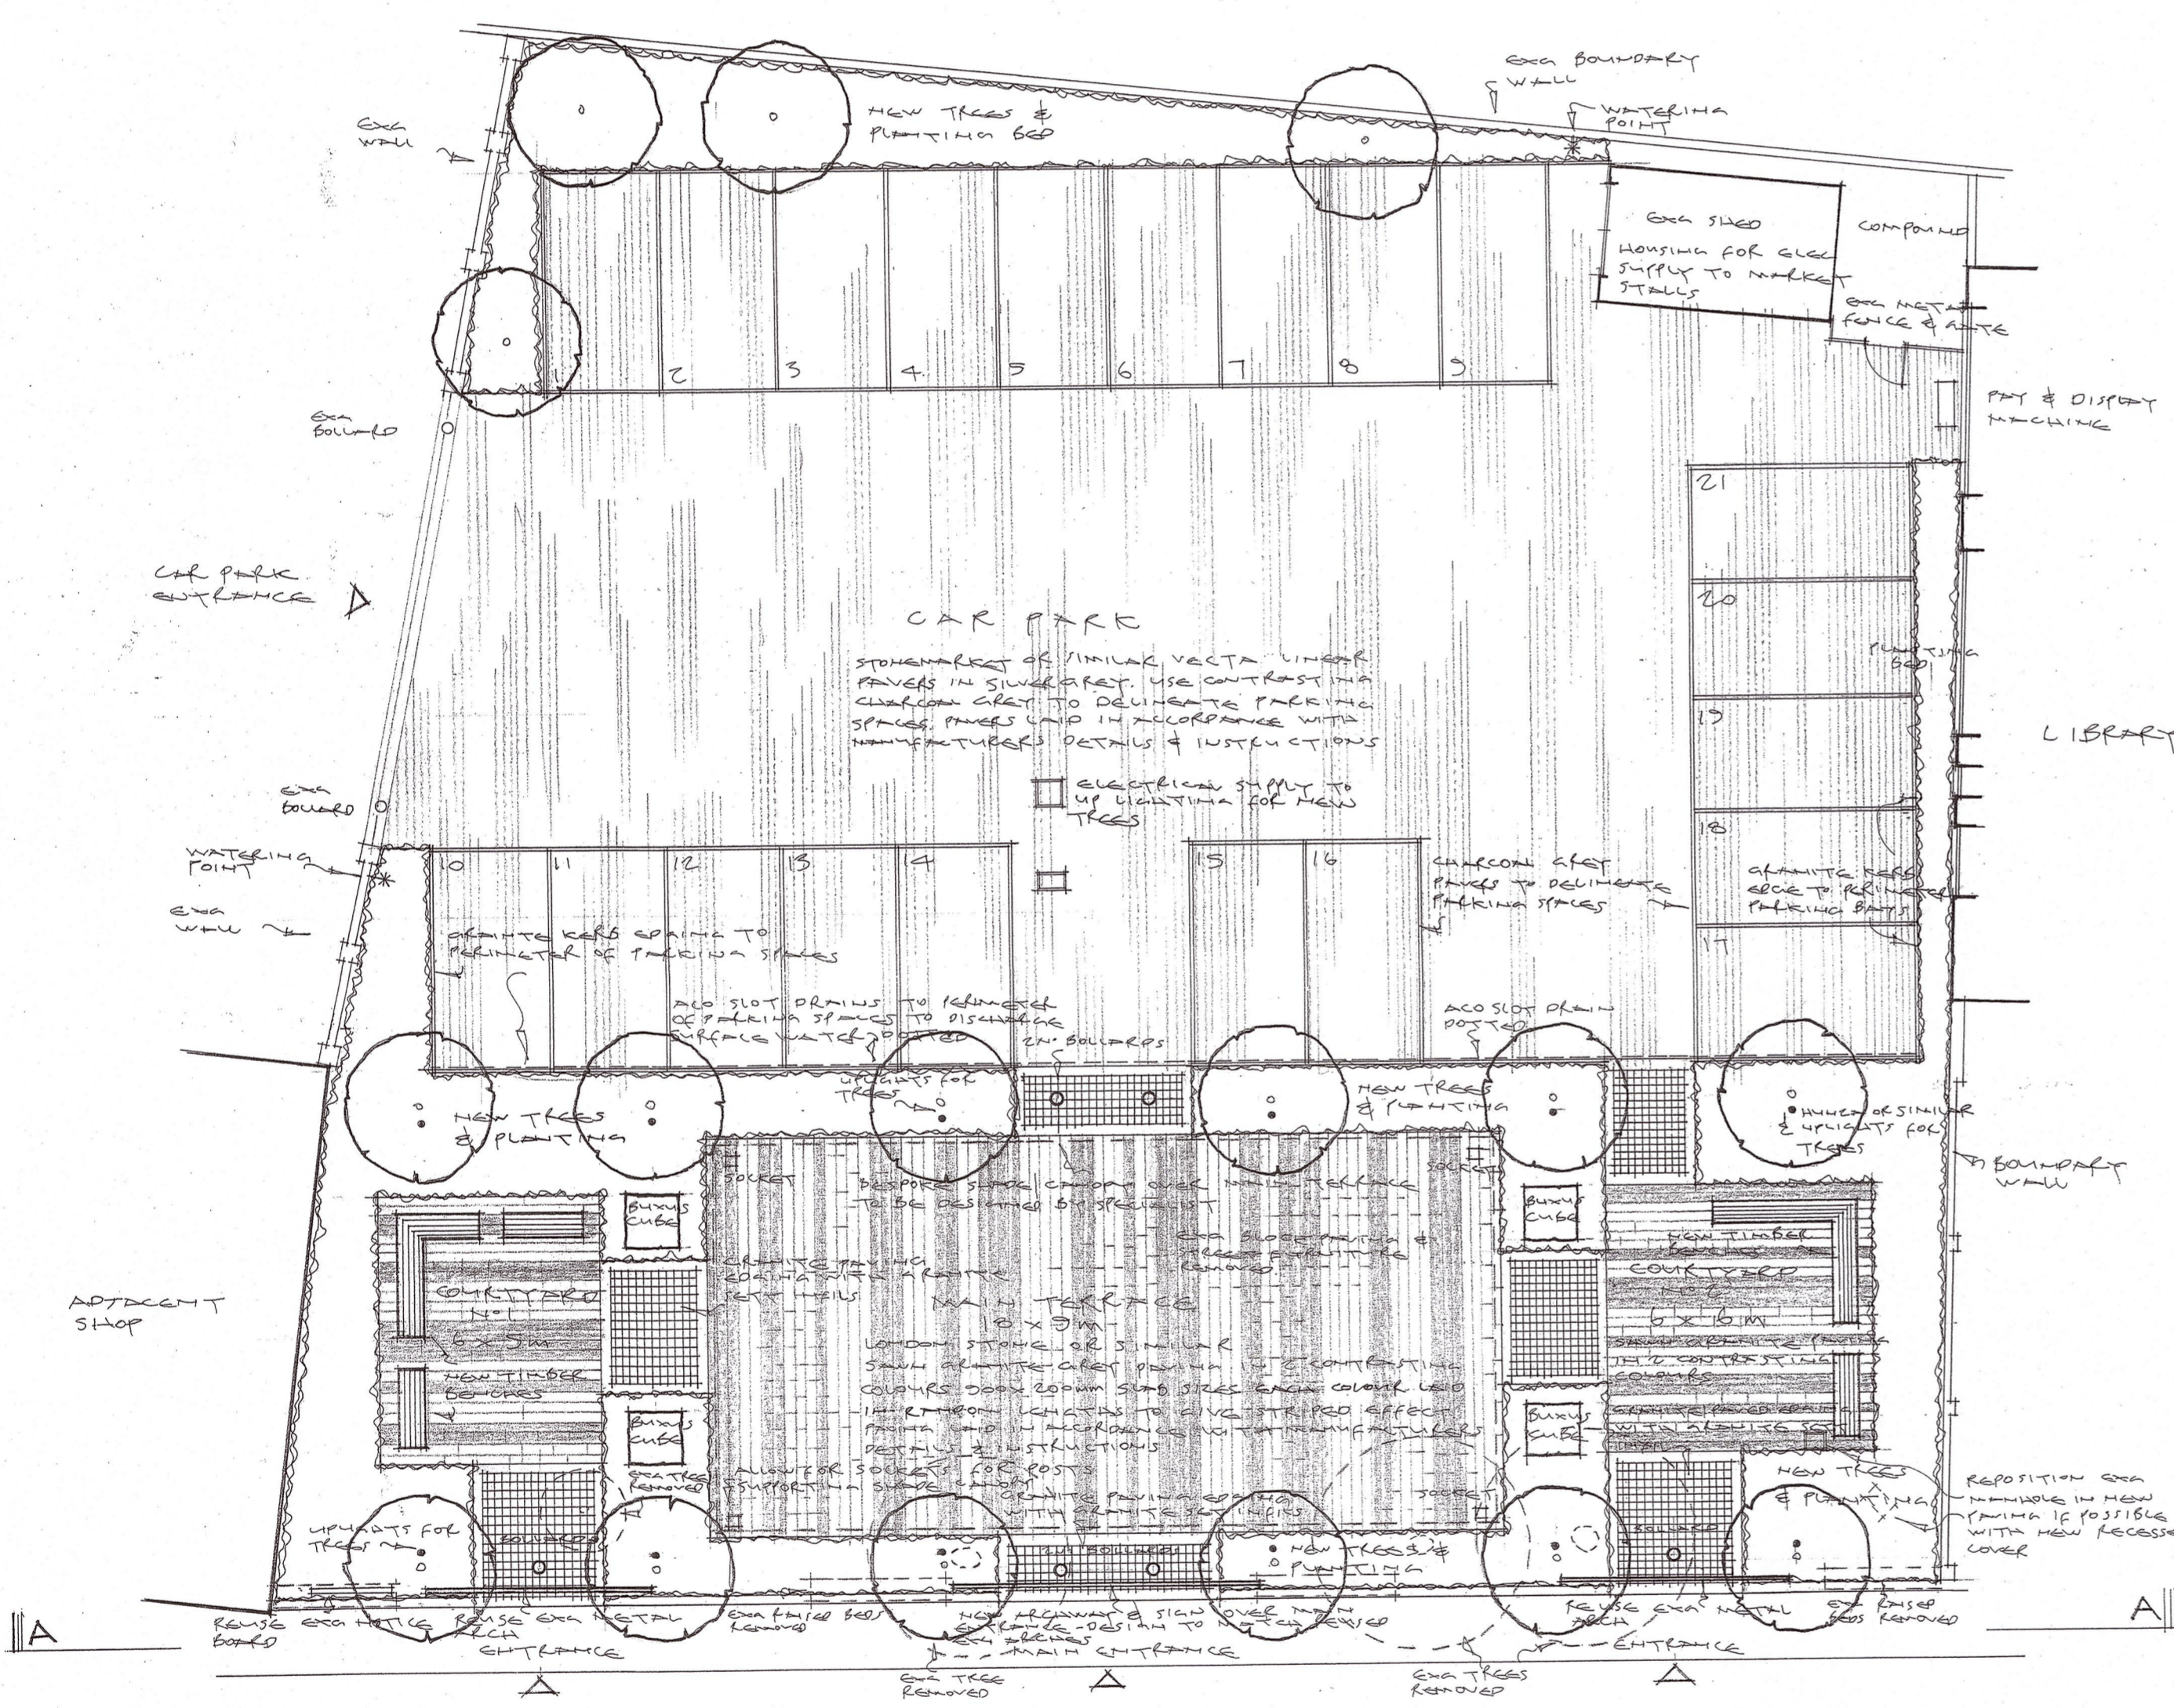

PROPOSED LAYOUT PLAN

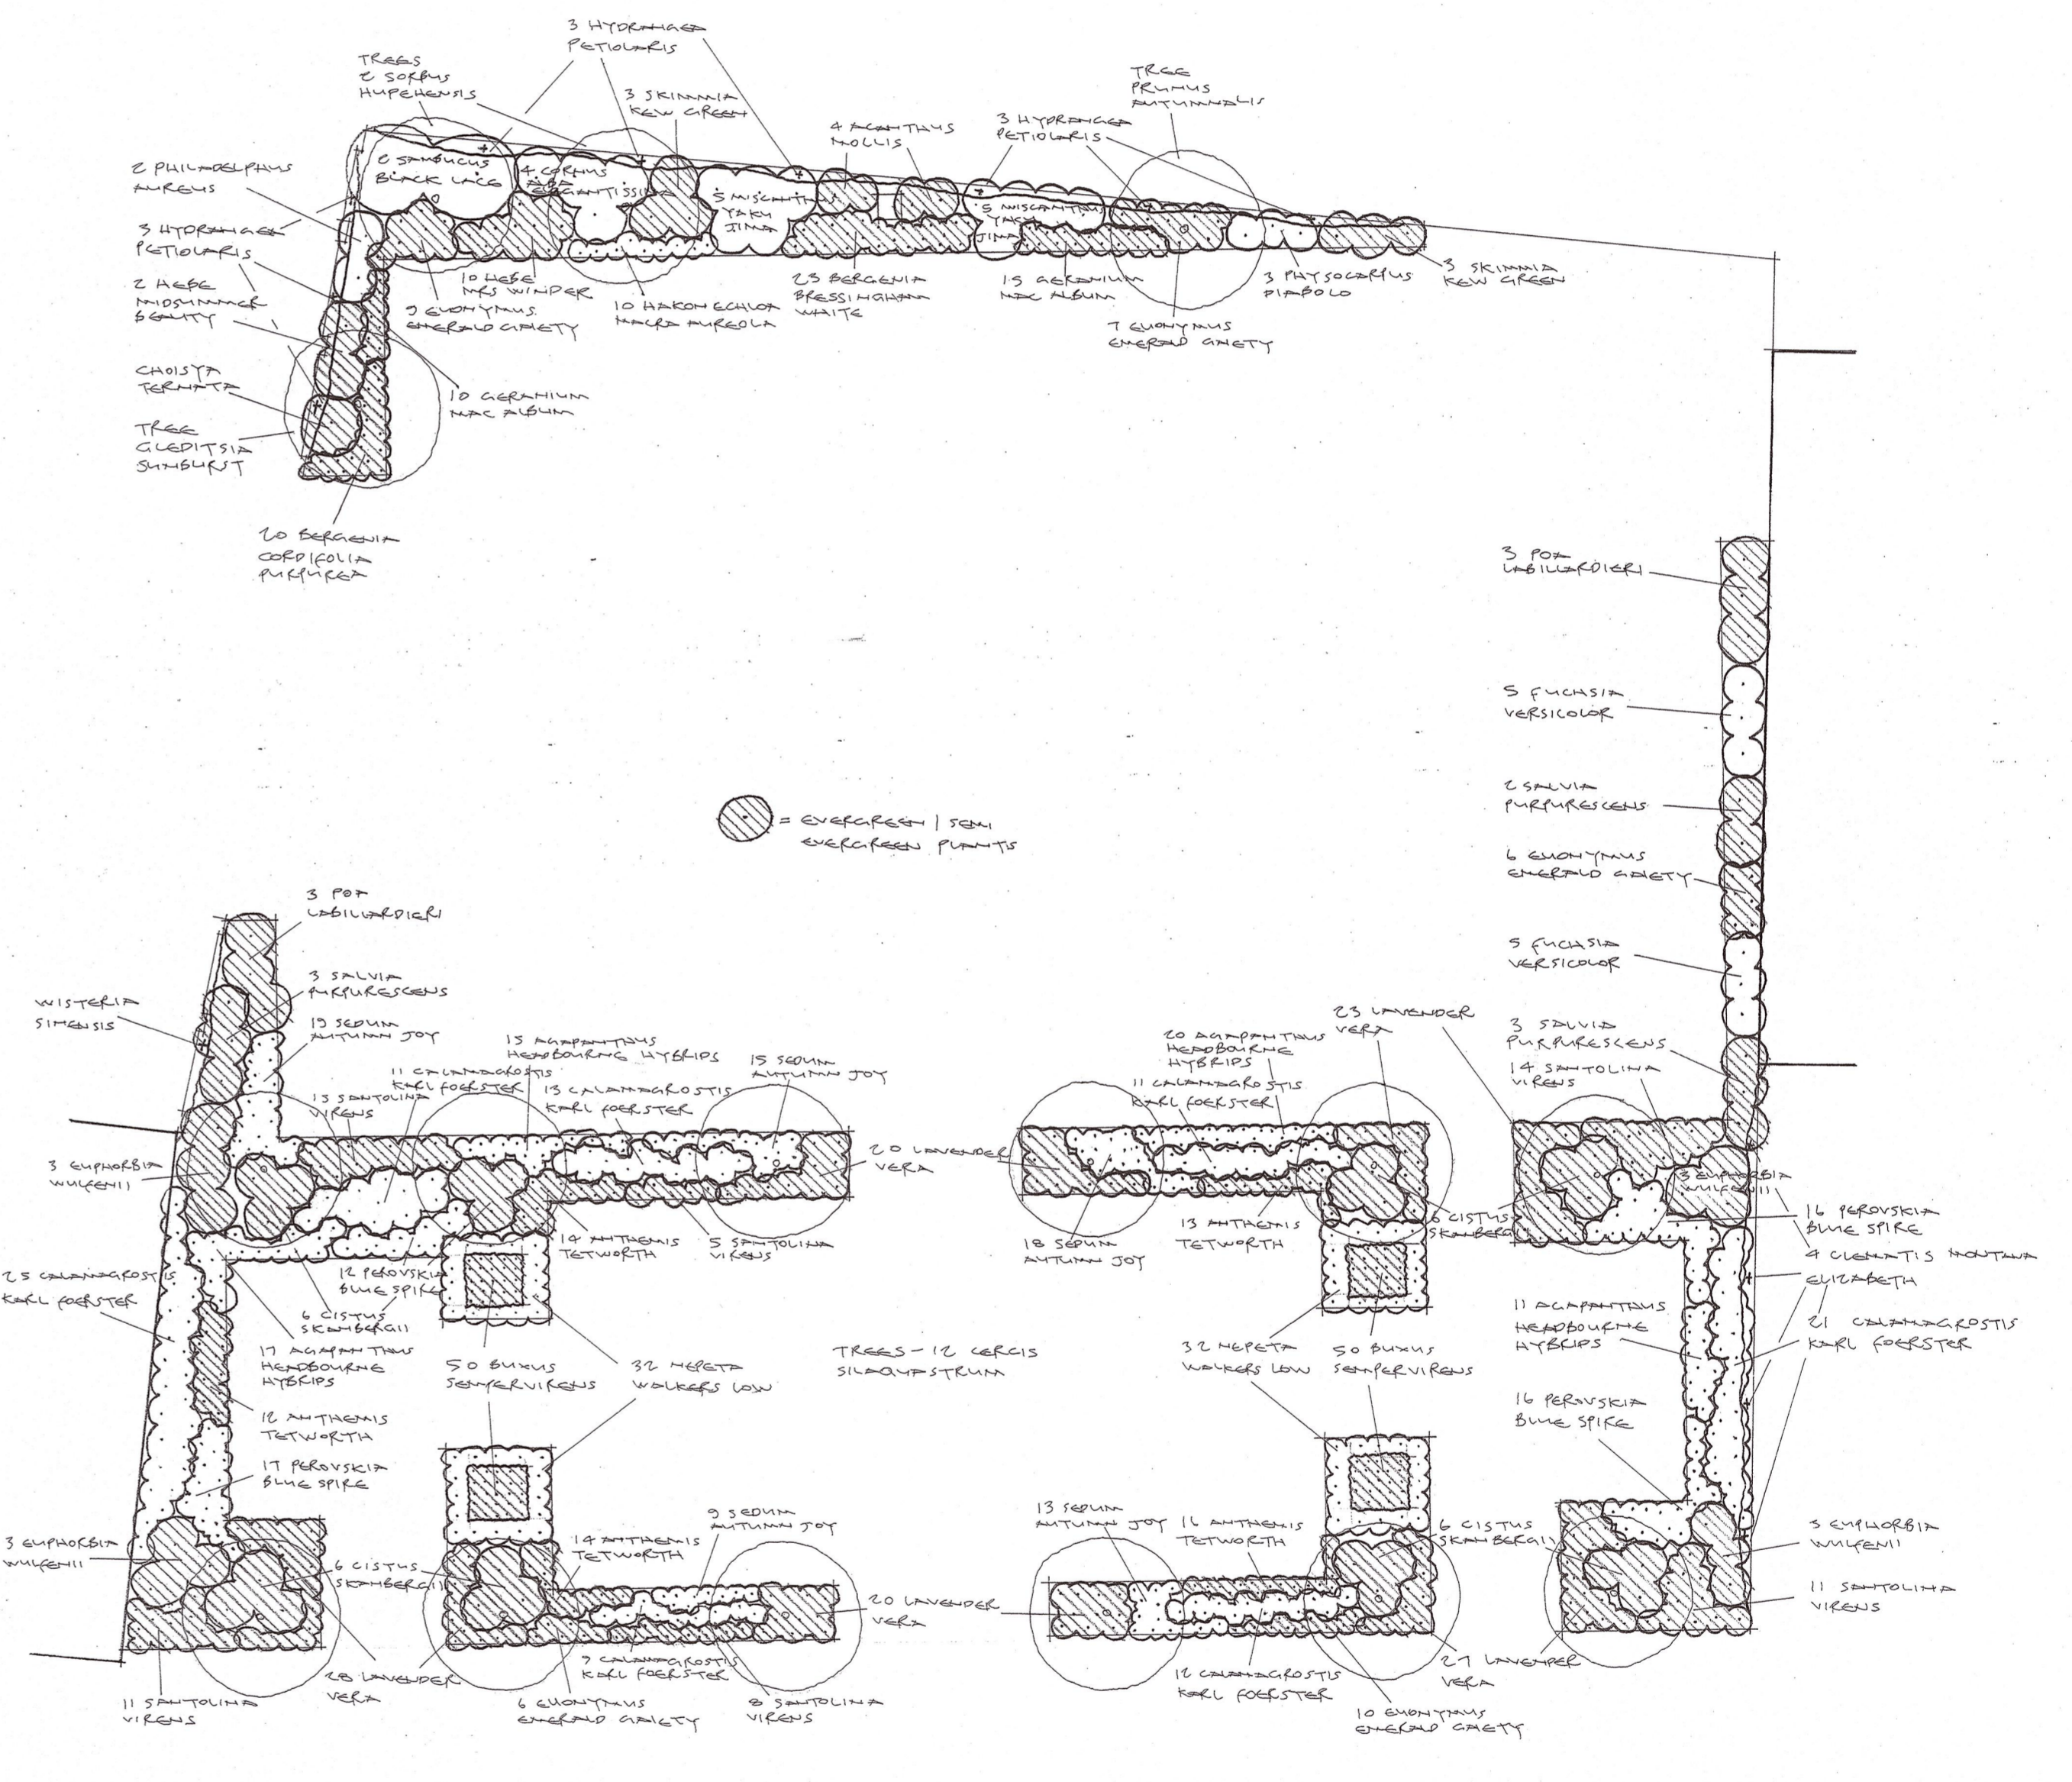

PROPOSED PLANTING PLAN

PROPOSED LANDSCAPE DESIGN PLANS  
 FOR MILLENNIUM SQUARE  
 HIGH STREET  
 WALTON ON THE MAZE  
 ESSEX  
 FOR TENDRING DISTRICT COUNCIL  
 SCALE 1:100  
 DATE MAY 2015  
 DRAWING NO 02

PAUL BAINES MScD  
 GARDEN DESIGNER  
 44 ST MARYS ROAD  
 FRINTON ON SEA  
 ESSEX CO15 9AS  
 MOB 01255 671161  
 EMAIL paul.baines@virgin.net  
 WEBSITE www.paul-baines.co.uk