


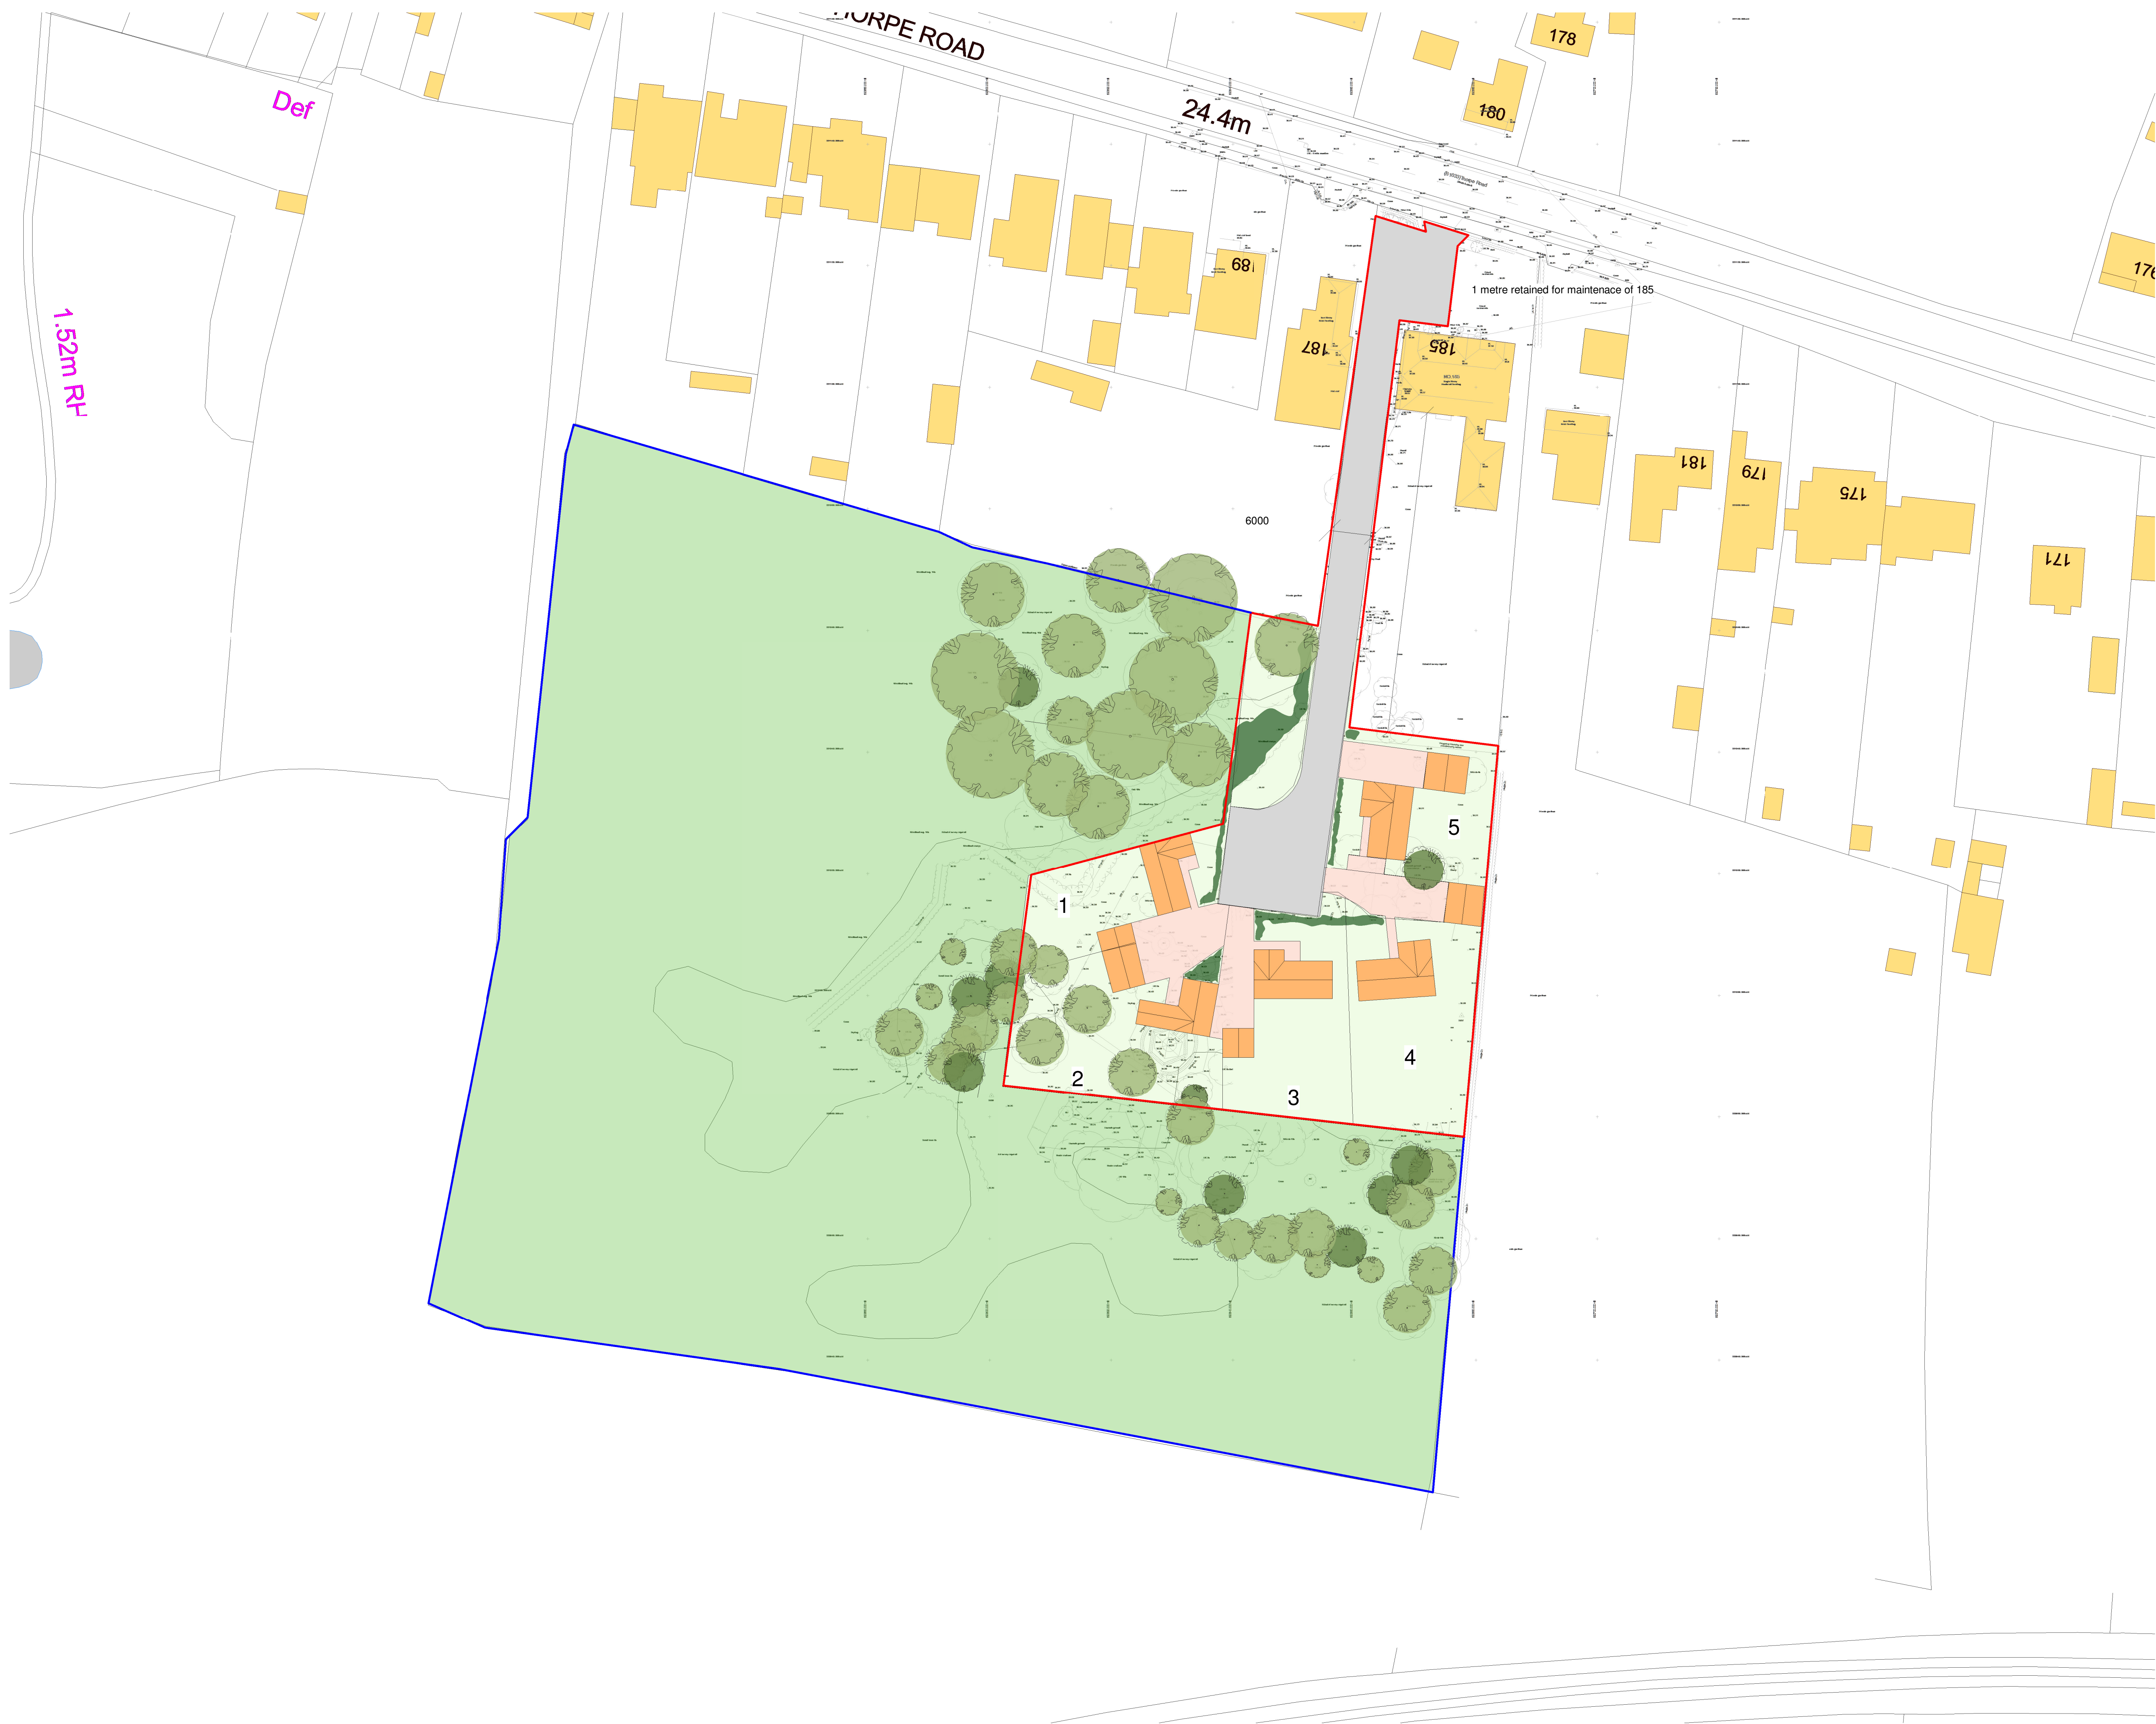

NO DIMENSIONS TO BE SCALED FROM THIS DRAWING

| This document references the following file:- |        |          |
|-----------------------------------------------|--------|----------|
| Reference Name                                | Status | Revision |
| PC-XX-XX-M3-Designer-0001_4531                |        | P01.1    |

| Revisions      | Date     | Drawn / Chk'd |
|----------------|----------|---------------|
| P02 Revision 2 | 14/05/19 | TK / MG       |
| P03 Revision 3 | 12/07/19 | TK / MG       |



Client  
**Mr Peter Brown**

Project  
**Proposed Residential Development  
185 Thorpe Road Kirby Cross**

Title  
**Site Layout**

|                                 |             |            |
|---------------------------------|-------------|------------|
| Project N°                      | Drawing N°  | Revision   |
| <b>4531 - 0101</b>              |             | <b>P03</b> |
| Scale - unless otherwise stated | Status      | Issued For |
| <b>1 : 500</b>                  | <b>@ A1</b> |            |

BS 1192 Ref.  
PC-Designer-0101



The Old Steelyard  
Poplar Lane  
Sproughton  
Ipswich  
IP8 3HL  
t: 01473 689 532  
[www.klharchitects.com](http://www.klharchitects.com)