
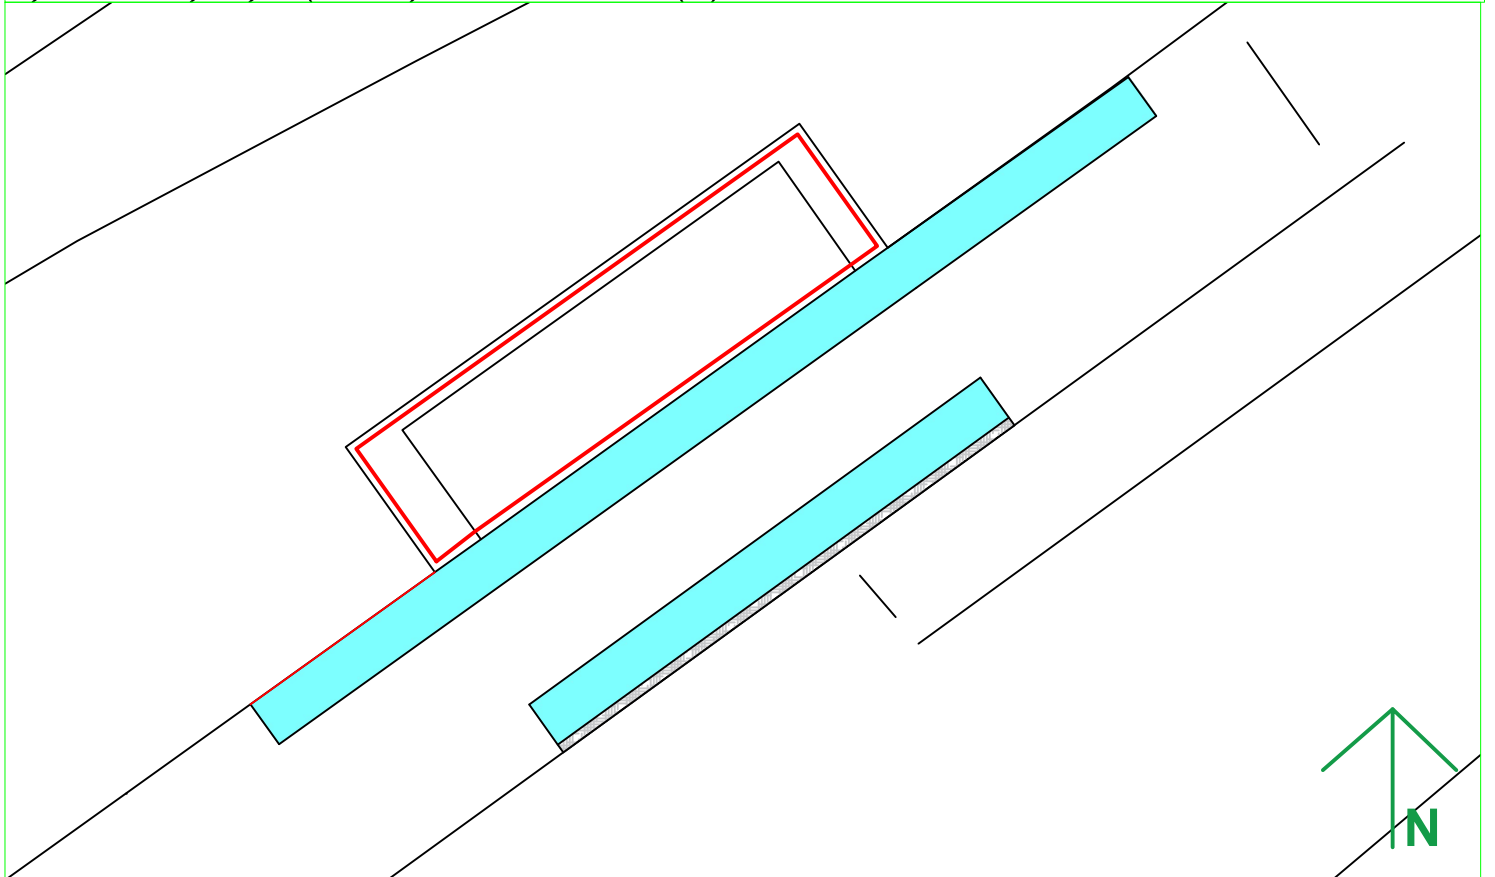


Reproduced from the Ordnance Survey Mapping with the permission of the controller of H.M. Stationery Office. Crown Copyright. Unauthorised reproduction infringes on Crown Copyright and may lead to Prosecution or Civil Proceedings
 TENDRING DISTRICT COUNCIL LICENCE No. 100186842005

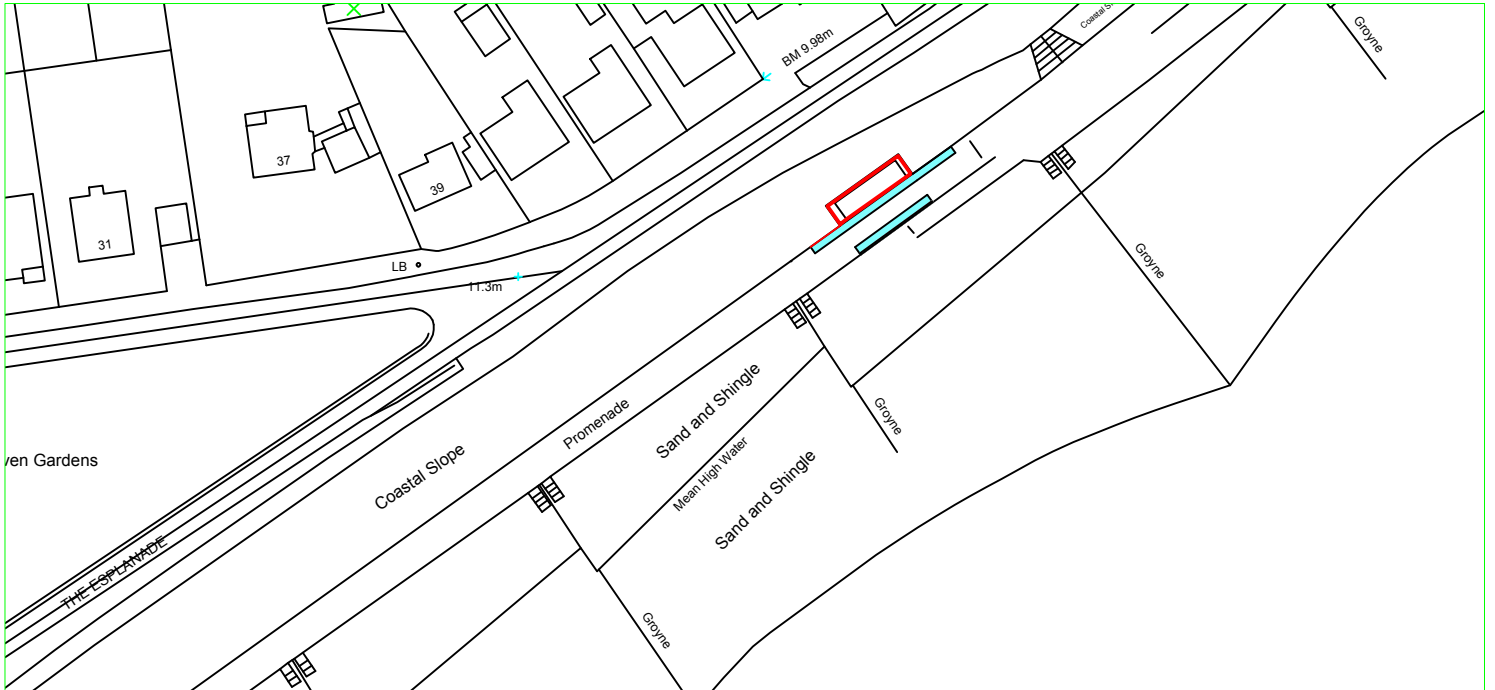

<p>TENDRING DISTRICT COUNCIL</p> <p>M. KNAPPETT BA(hons). DMS. MCIH. HEAD OF CORPORATE PERFORMANCE</p>	<p>Title Kiosk 9, Lower Promenade, The Esplanade, Holland on Sea</p> <p>Date: 22 June 2017</p>	<p>Scale: 1:1250 (top) 1:200 (bottom)</p> <p>Drawn By: J. Weavers</p> <p>Drawing No. & Revision 1 B</p>
---	---	--