












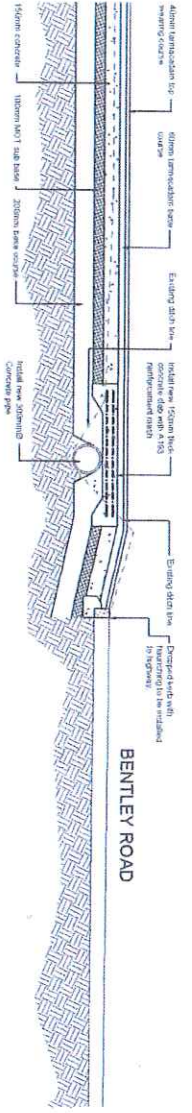

Cross Section Through Centre of Crossover - 1:25 (TBC by SE)

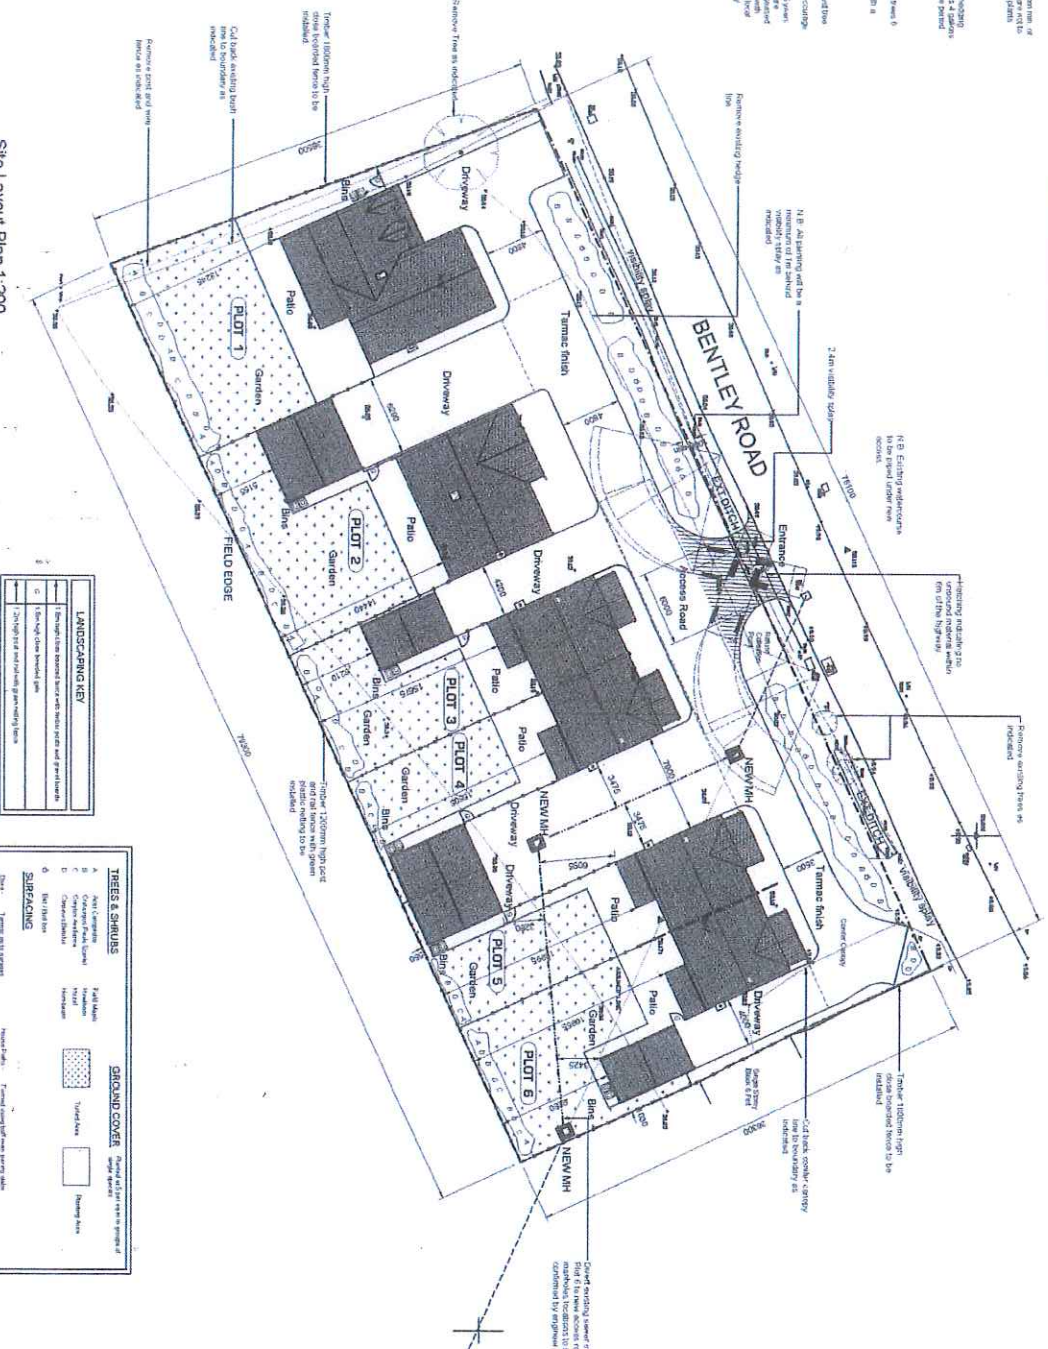

Site Layout Plan 1:2000

LANDSCAPING KEY	

J Moody Properties Ltd

 125 & 1200 & A1

Proposed Development

 Bentley Road, Weeley

Date: January 2017

Drawing: WPM/AM

Scale: 1:2000

Drawing No.: 0983

Date: 01/17